





Scale:	AS NOTED
Date:	02-17-2020
Drawn By:	KB
Checked By:	MAB
Job Number:	20048


# EX.1

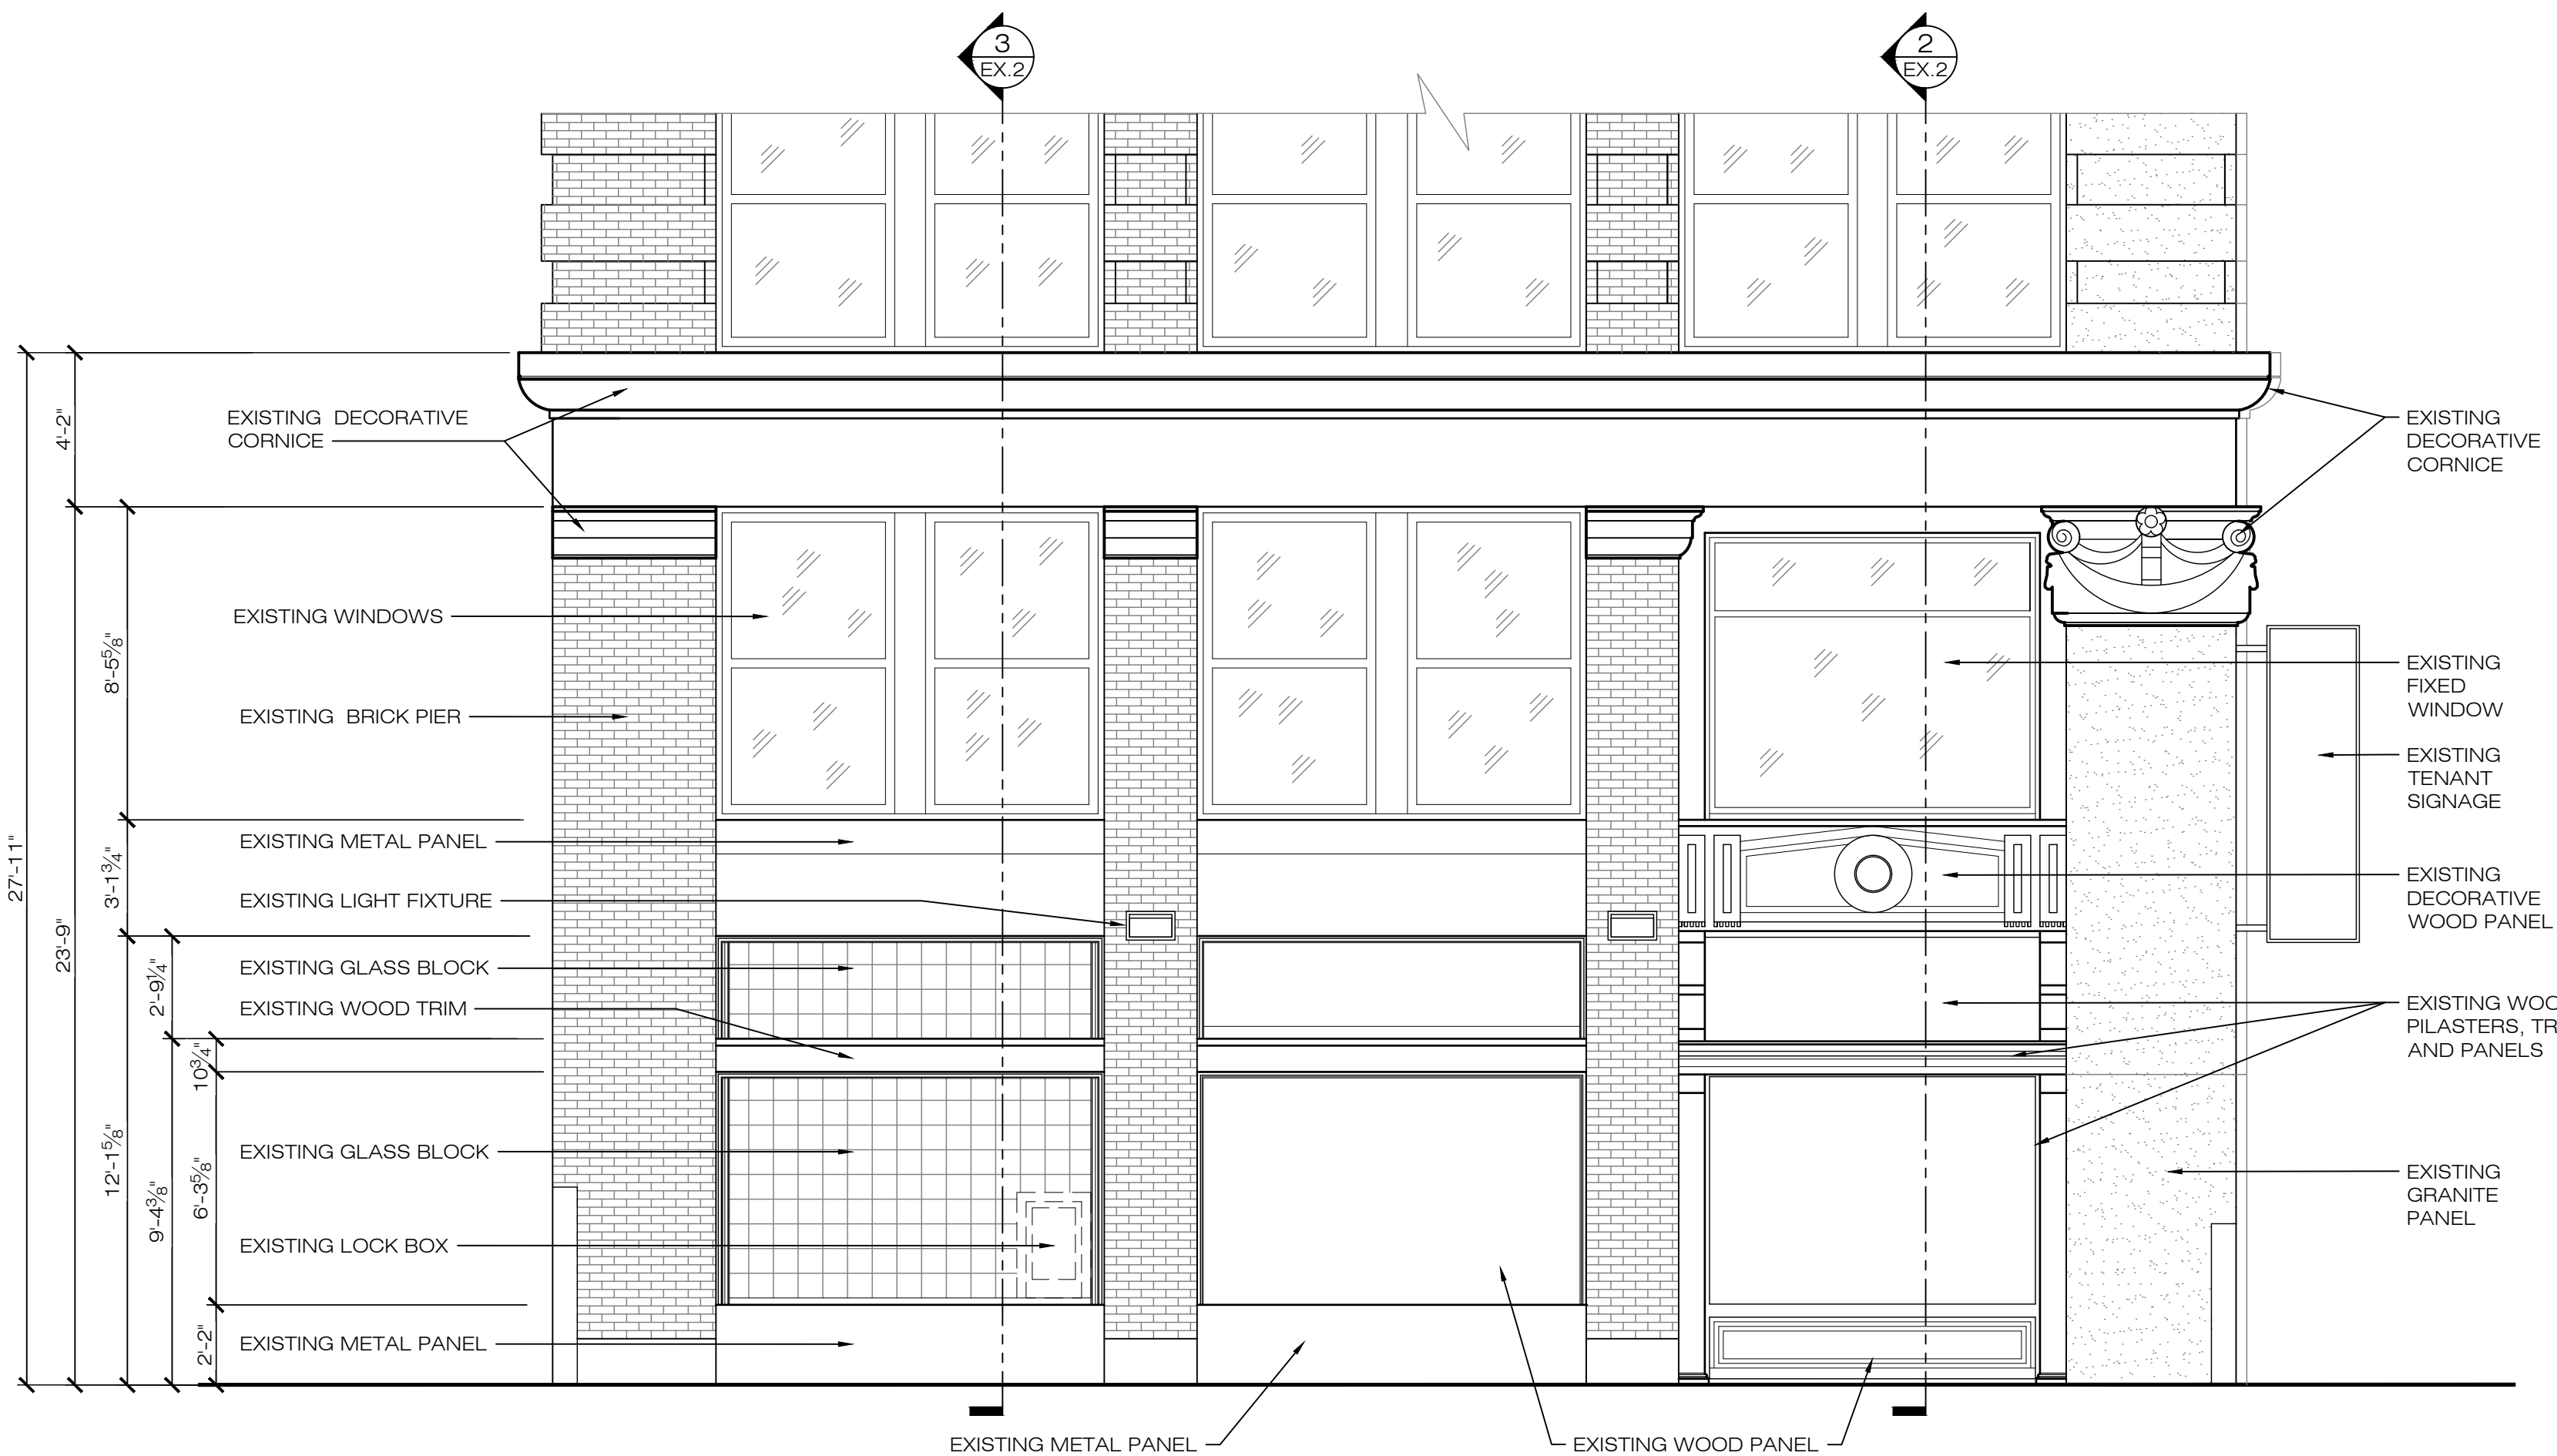

1 EXISTING PARTIAL EXTERIOR ELEVATION  
SCALE: 1/4" = 1'-0"

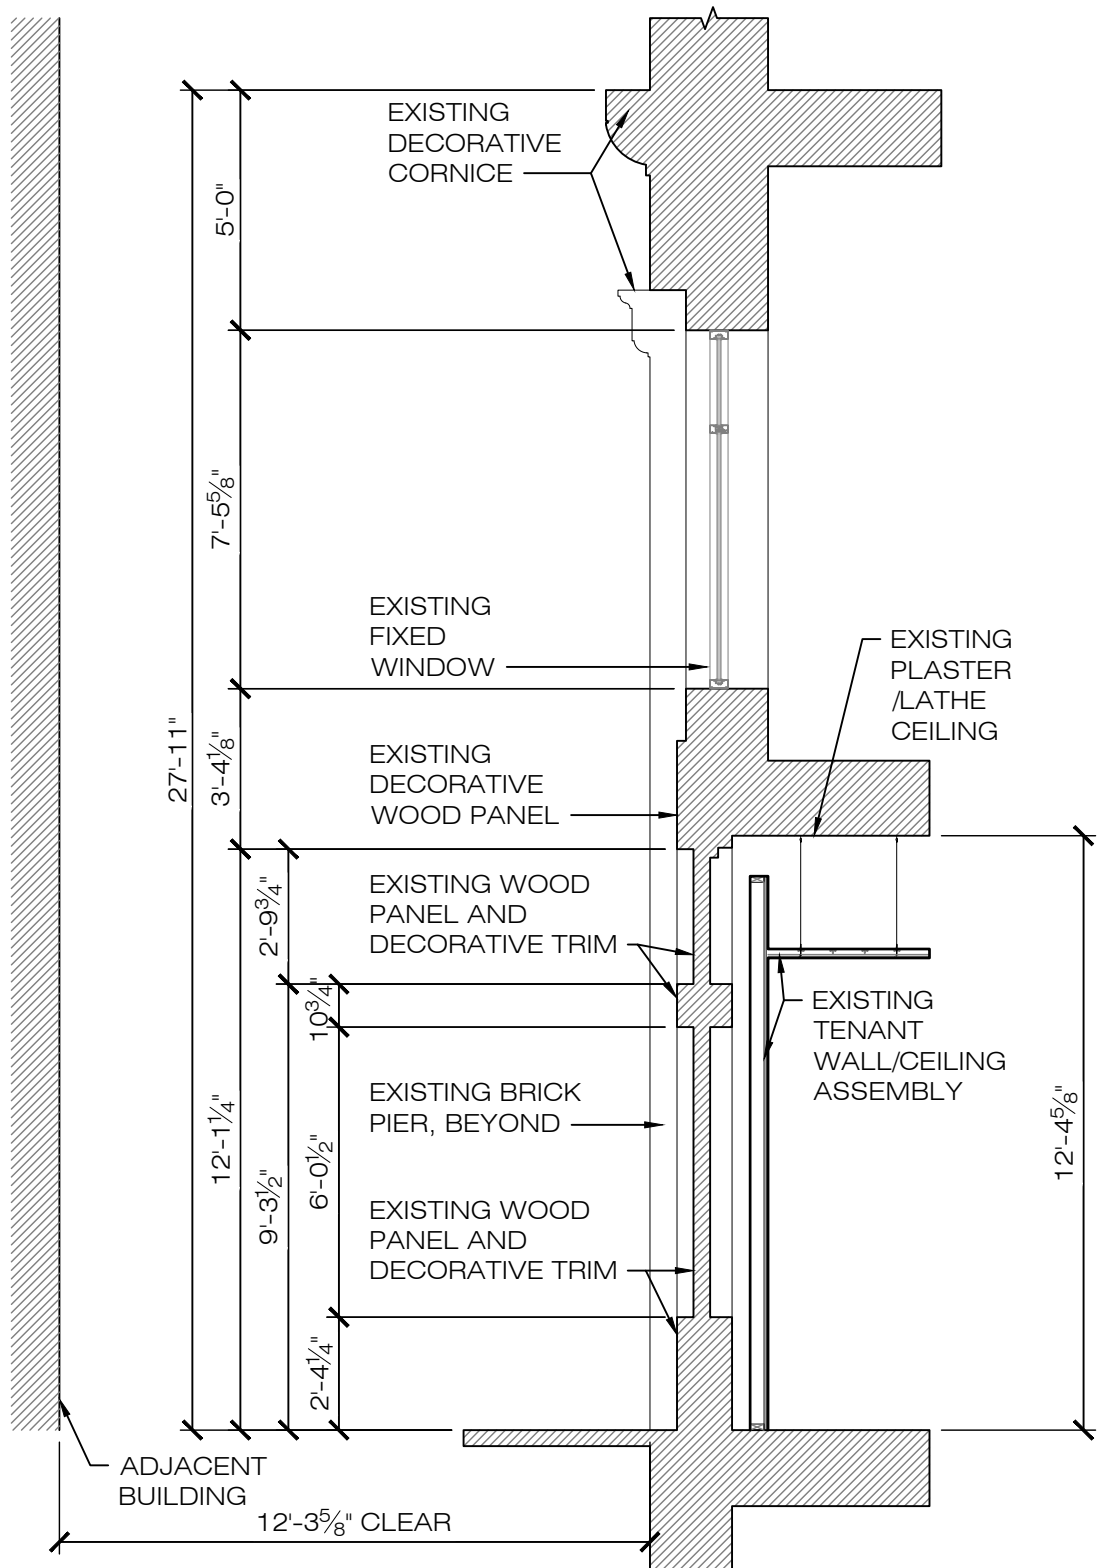

2 EXISTING WALL SECTION  
SCALE: 1/4" = 1'-0"

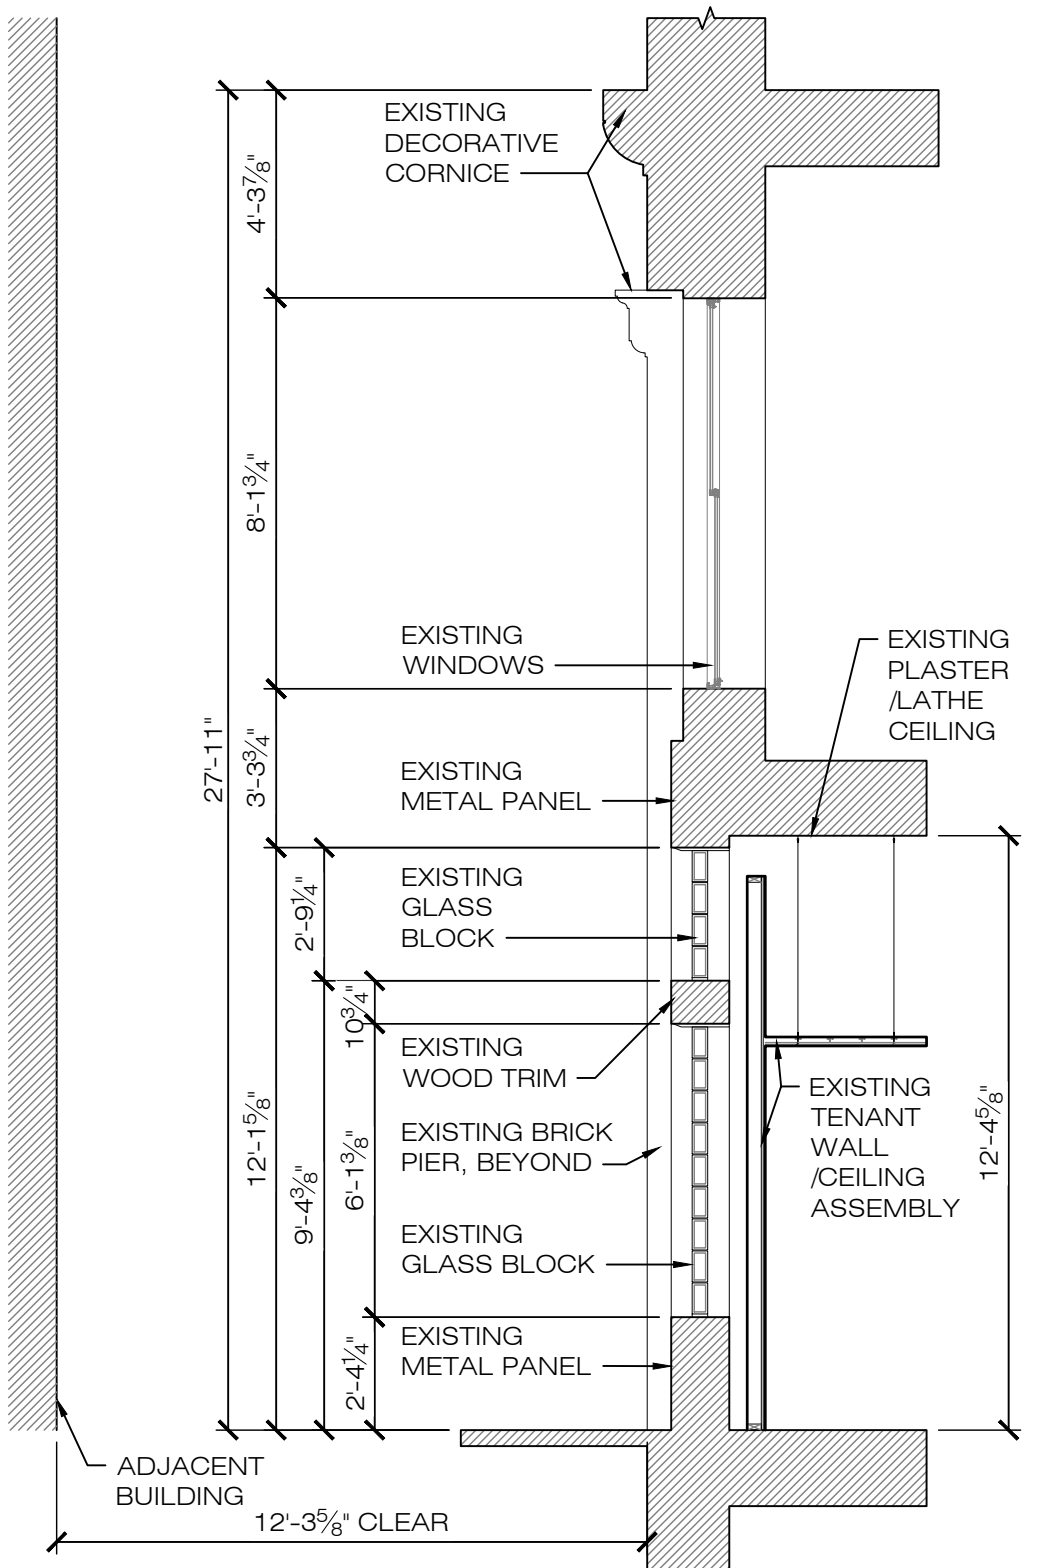

3 EXISTING WALL SECTION  
SCALE: 1/4" = 1'-0"

LINEAR RETAIL  
100 STATE STREET  
BOSTON, MA

EXISTING EXTERIOR  
ELEVATION AND  
WALL SECTIONS

Δ	Date	Revisions
1		
2		
3		
4		
5		
6		
7		

Scale:	AS NOTED
Date:	02-17-2020
Drawn By:	KB
Checked By:	MAB
Job Number:	20048

Drawing:

EX.2

Copyright © 2020 by CME Architects, Inc. The architectural data, drawings, designs, specifications and other arrangements on this sheet are and shall remain the property of CME Architects, Inc. No part thereof shall be copied, disclosed to others or used in connection with any work or project, other than the specified project for which they have been prepared and developed, without the express knowledge and written consent of CME Architects, Inc.