


PROJECT:
**PROPOSED 75 UNIT
 COAH DEVELOPMENT
 AT HPARK**
 100 PORTSIDE DRIVE
 EDGEWATER, NJ 07020

DEVELOPERS:
**DAIBES
 ENTERPRISES**
 1000 PORTSIDE DRIVE
 EDGEWATER, NJ 07020

 

REV. NO.	DATE	DESCRIPTION
07.24.20	REVISED	
07.03.19	REVISED	
11.09.18	REVISED	
10.18.18	REVISED	
08.24.17	FOR DOOR FINING	

STRUCTURAL ENGINEERS:
 MACAMULLI ASSOCIATES LLC.
 CONSULTING ENGINEERS
 800 WALL ST., 2ND FL.
 NEWARK, NJ 07102
 908-589-3800


MECHANICAL ENGINEERS:

SCALE:


ARCHITECTS:
 DAIBES DESIGN GROUP, LLC.
 1000 PORTSIDE DRIVE
 EDGEWATER, NJ 07020

DRAWING TITLE:
**TYPICAL FLOOR PLAN
 (2 THRU 6)
 OVERALL**

DWG. NO.:
**A
 102**
 DATE: JAN. 9, 2017
 SCALE: 1/8" = 1'-0"
 DRAWN BY:
 CHECK BY:

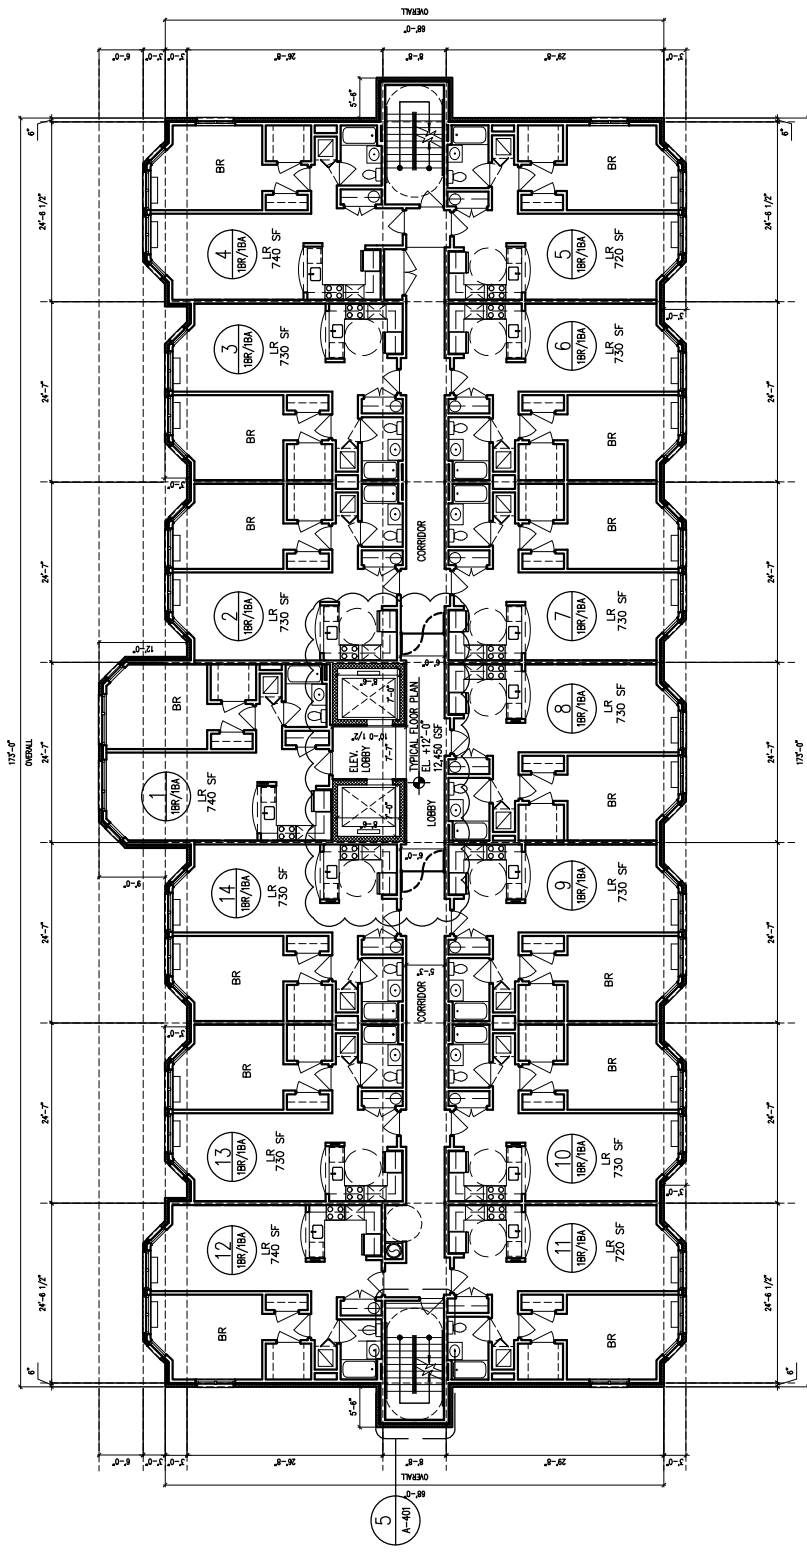

1 TYPICAL FLOOR PLAN—OVERALL
 1/8" = 1'-0"

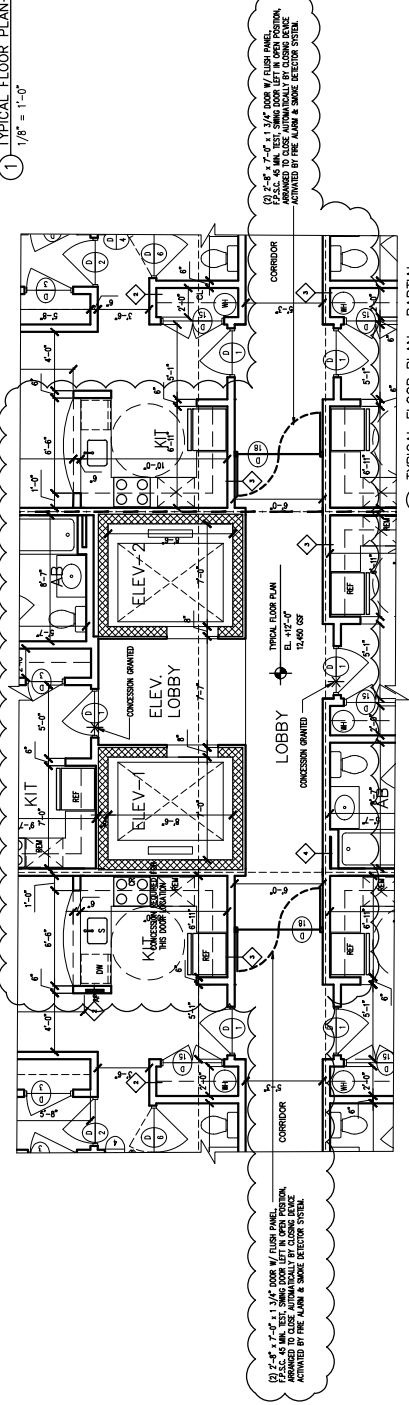

2 TYPICAL FLOOR PLAN—PARTIAL
 1/4" = 1'-0"

(1) 2'-6" x 2'-6" x 1 1/2" DOOR W/ GLASS PANEL. TO BE INSTALLED IN POSITION. APPROVED BY FIRE ALARM & SMOKE DETECTOR SYSTEM.

(2) 2'-6" x 2'-6" x 1 1/2" DOOR W/ GLASS PANEL. TO BE INSTALLED IN POSITION. APPROVED BY FIRE ALARM & SMOKE DETECTOR SYSTEM.