



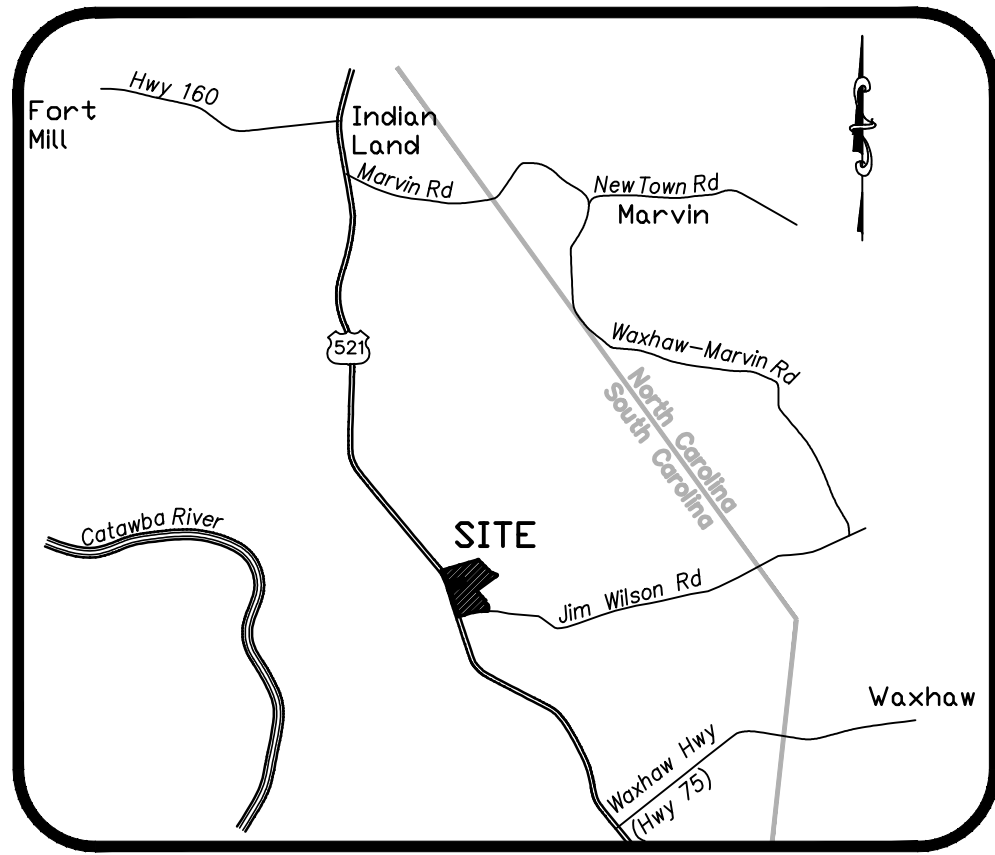


VICINITY MAP
NTS

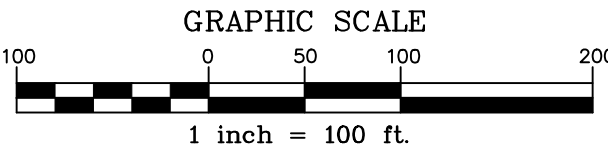

EXISTING
CHARLOTTE HWY
US HWY 521
(VARIABLE WIDTH PUBLIC R/W)

PRELIMINARY DRAWING - NOT FOR CONSTRUCTION

THE JOHN R. MCADAMS
COMPANY, INC.
3430 Tontogden Way
Suite 110
Charlotte, North Carolina 28277
License No.: C-0283
704.527.0800 • McAdamsCo.com

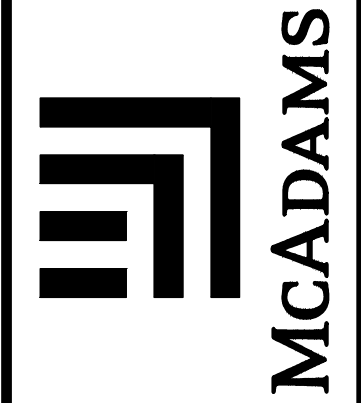

REVISIONS:	

OWNER:
HUTTON INDIAN LAND, LLC
736 CHERRY STREET
CHATTANOOGA, TN 37402

PROMENADE AT CAROLINA RESERVE
LEASE EXHIBIT
CONSTRUCTION DRAWINGS
LANCASTER COUNTY, SOUTH CAROLINA
OVERALL SITE PLAN

PROJECT NO.	LEN-14100
FILENAME	N14100-Lease Plan
CHECKED BY:	BGP
DRAWN BY:	SAW
SCALE:	1"=100'
DATE:	2019-04-17
SHEET NO.	

