

PROJECT:
**PROPOSED 75 UNIT
 COAH DEVELOPMENT
 AT H-PARK**

LOT 11, 18 BLOCK 89
 TOWNSHIP OF BOGOWATER,
 BERGEN COUNTY, NEW JERSEY

DEVELOPERS:

**DAIBES
 ENTERPRISES**
 100 PORTSIDE DRIVE
 BOGOWATER, NJ 07020



08.24.17 FOR D.O.B. FILING
 REV. DATE: DESCRIPTION:
 NO. STRUCTURAL ENGINEERS:

NACAMULLI ASSOCIATES, L.L.C.
 2000 PARKWAY EAST
 SUITE 200
 ROCKAWAY, NJ 07866

MECHANICAL ENGINEERS:

SEAL:

Kah
 VJAY T. MALE NJ LIC # 88373

ARCHITECTS:

DAIBES DESIGN GROUP, LLC
 100 PORTSIDE DRIVE
 BOGOWATER, NJ 07020

DRAWING TITLE:

**BLOCK
 BUILDING ELEVATIONS**

DATE: JAN 9 2017 DWG. NO.:


SCALE: 1/8" = 1'-0"

DRAWN BY:

CHKD. BY:



1 EAST ELEVATION
 SCALE: 1/8" = 1'-0"

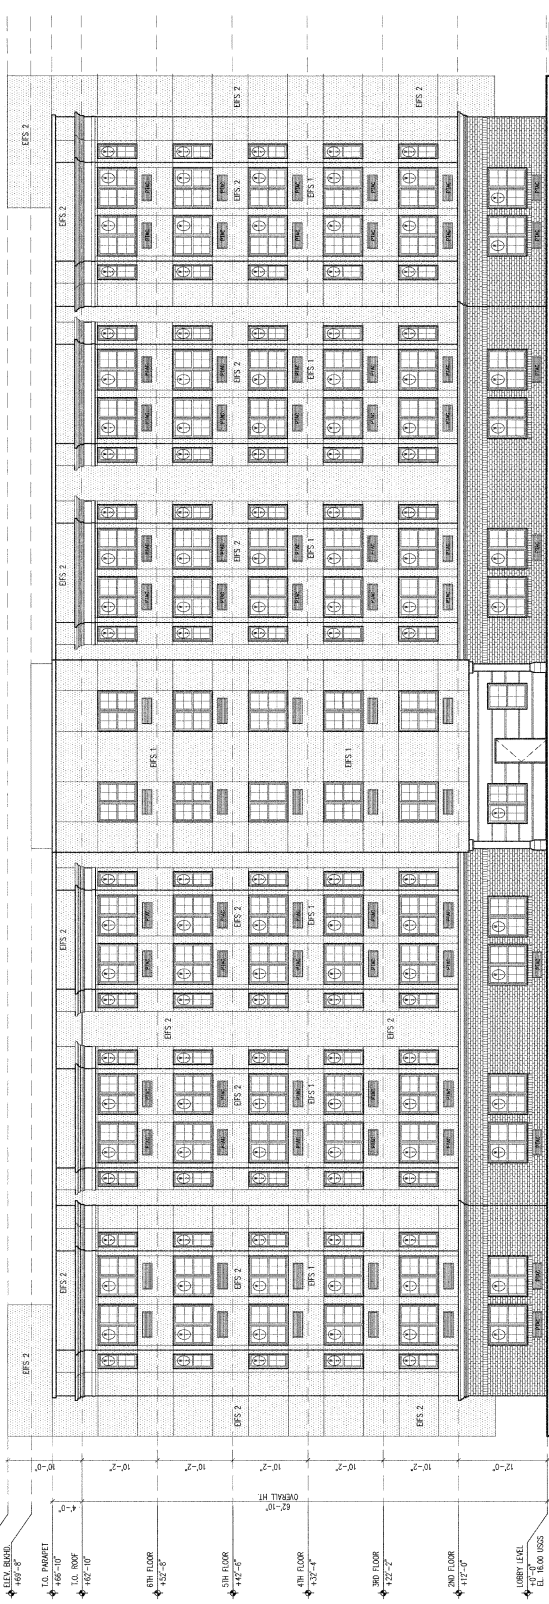

2 WEST ELEVATION
 SCALE: 1/8" = 1'-0"

