


SITE PLAN
FREEHOLD MARKETPLACE
FREEHOLD, NJ 07728


11-12-2018 SCALE: 1/64"=1'-0"
 DUE DILIGENCE

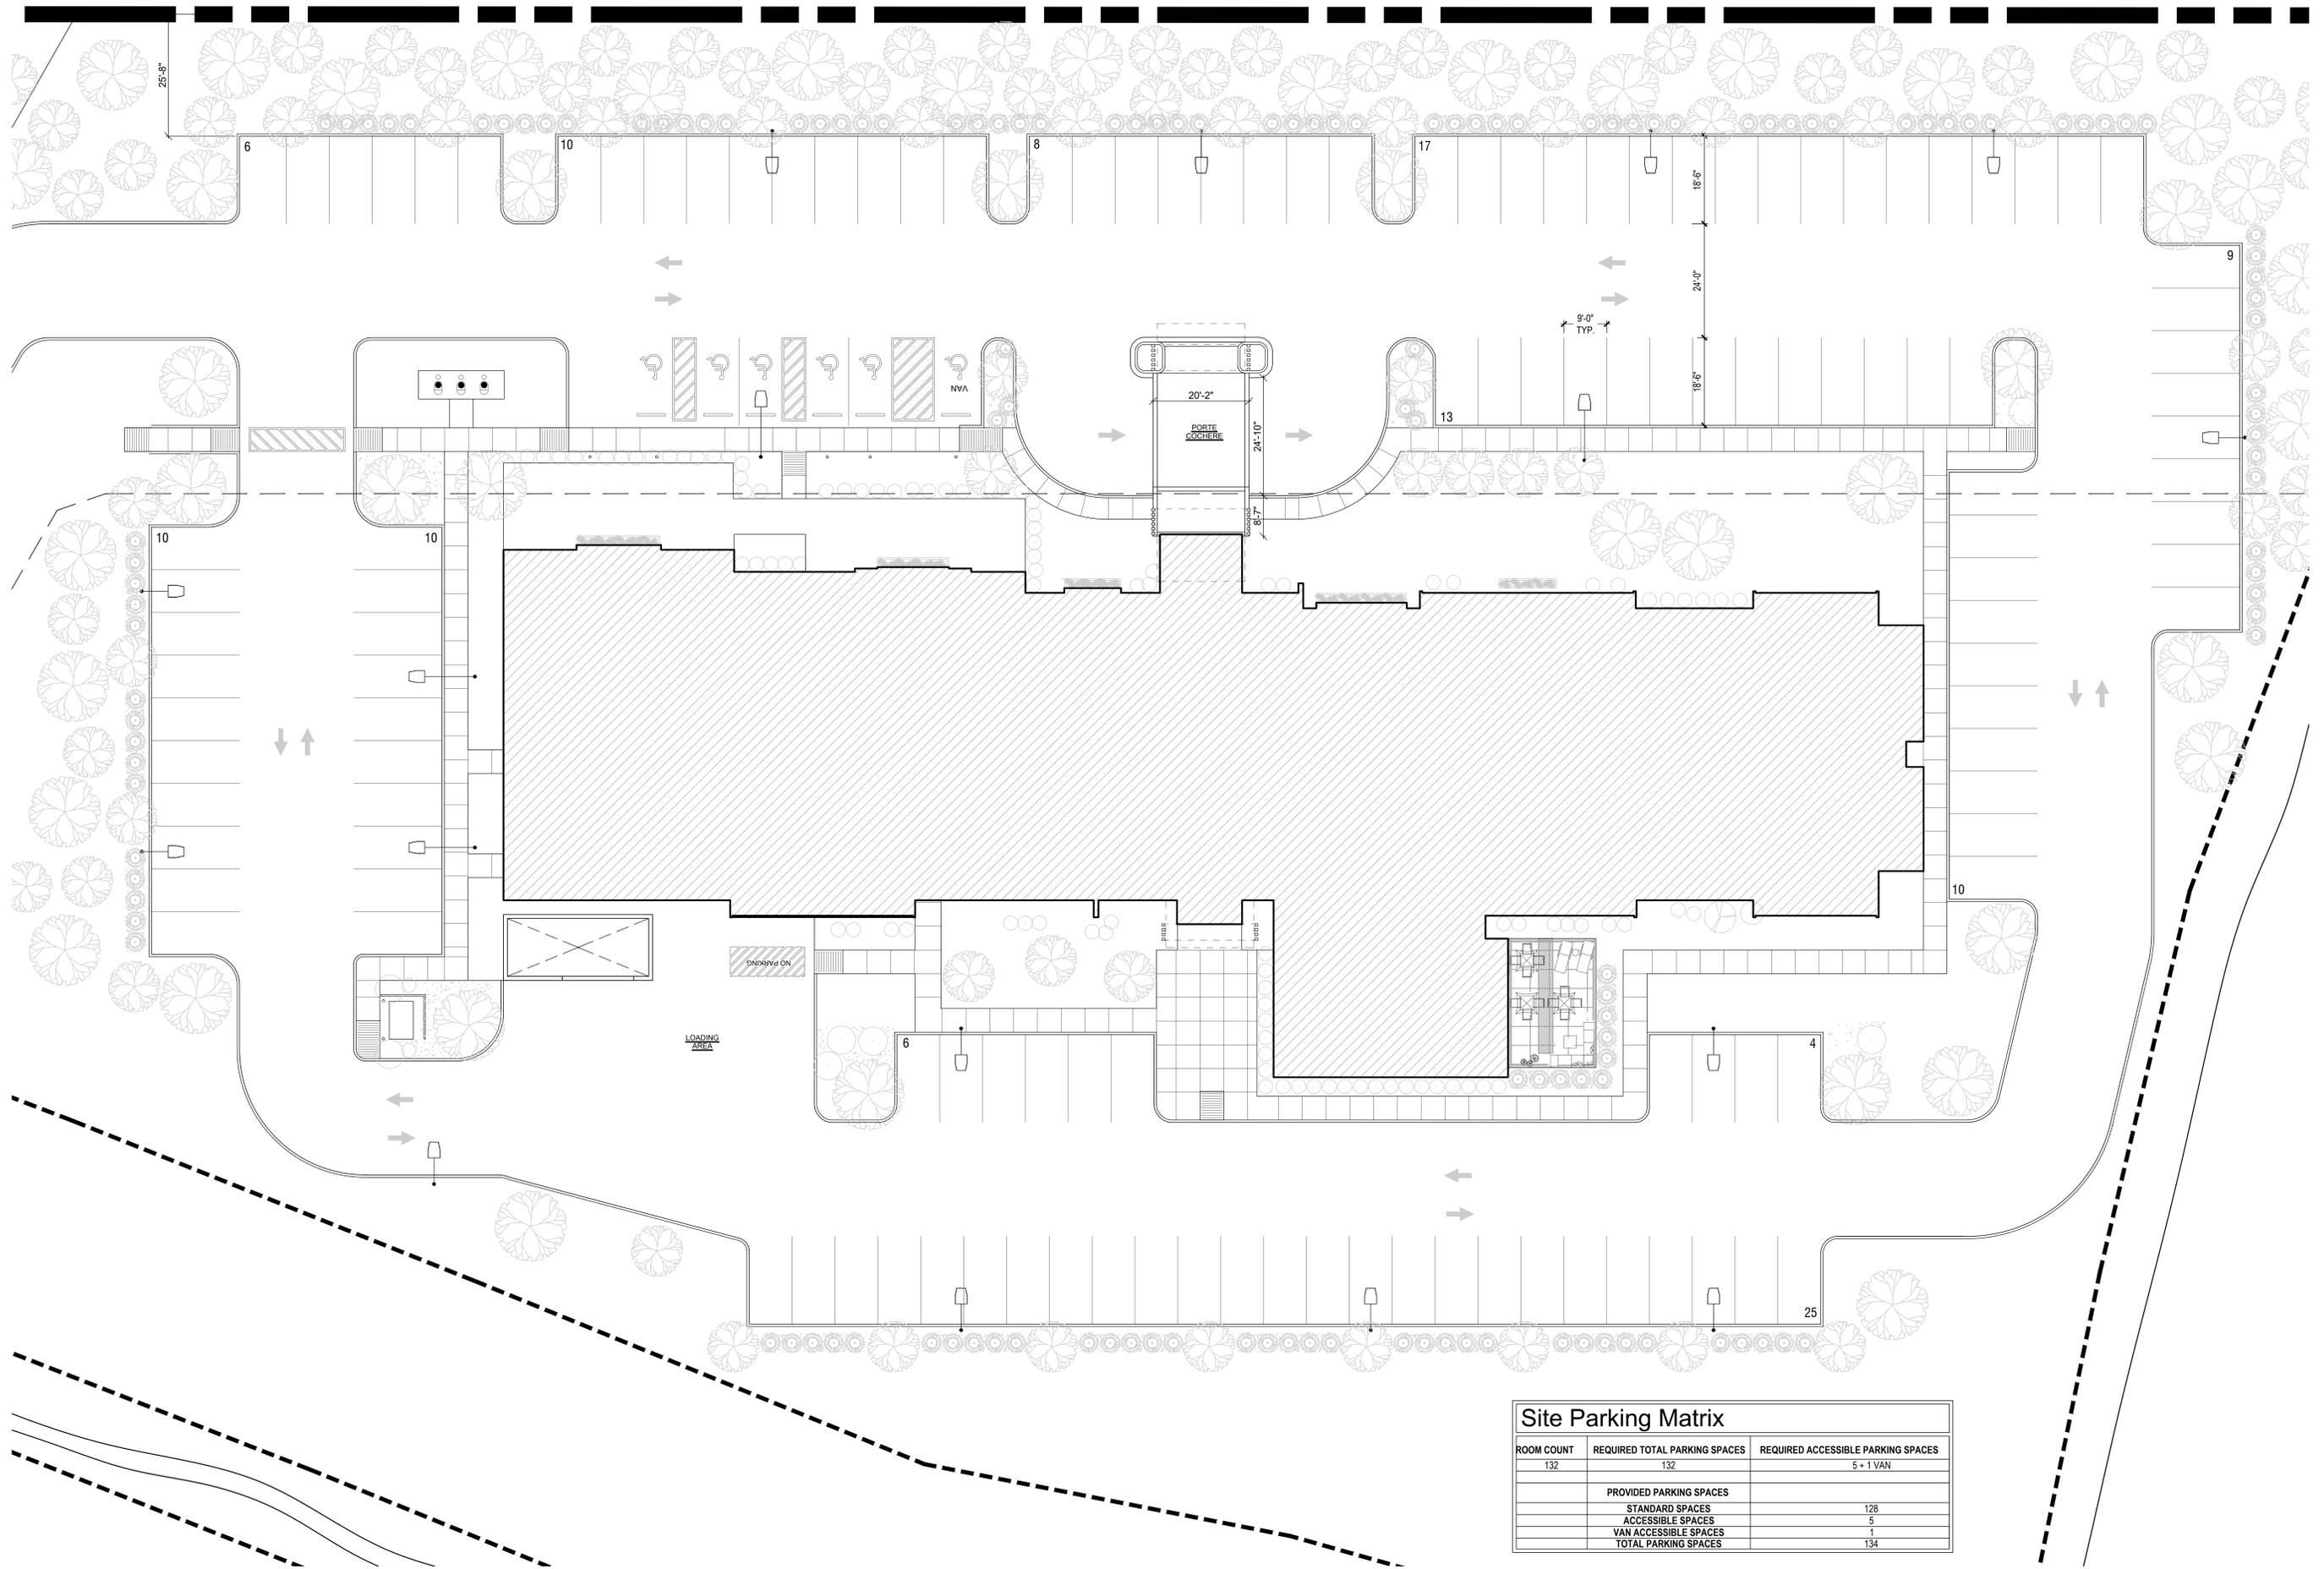

Site Parking Matrix		
ROOM COUNT	REQUIRED TOTAL PARKING SPACES	REQUIRED ACCESSIBLE PARKING SPACES
132	132	5 + 1 VAN
PROVIDED PARKING SPACES		
	STANDARD SPACES	128
	ACCESSIBLE SPACES	5
	VAN ACCESSIBLE SPACES	1
	TOTAL PARKING SPACES	134


OVERALL DEVELOPMENT PLAN
 FREEHOLD MARKETPLACE
 FREEHOLD, NJ 07728

11-15-2018 SCALE: 3/32"=1'-0"
 DUE DILIGENCE

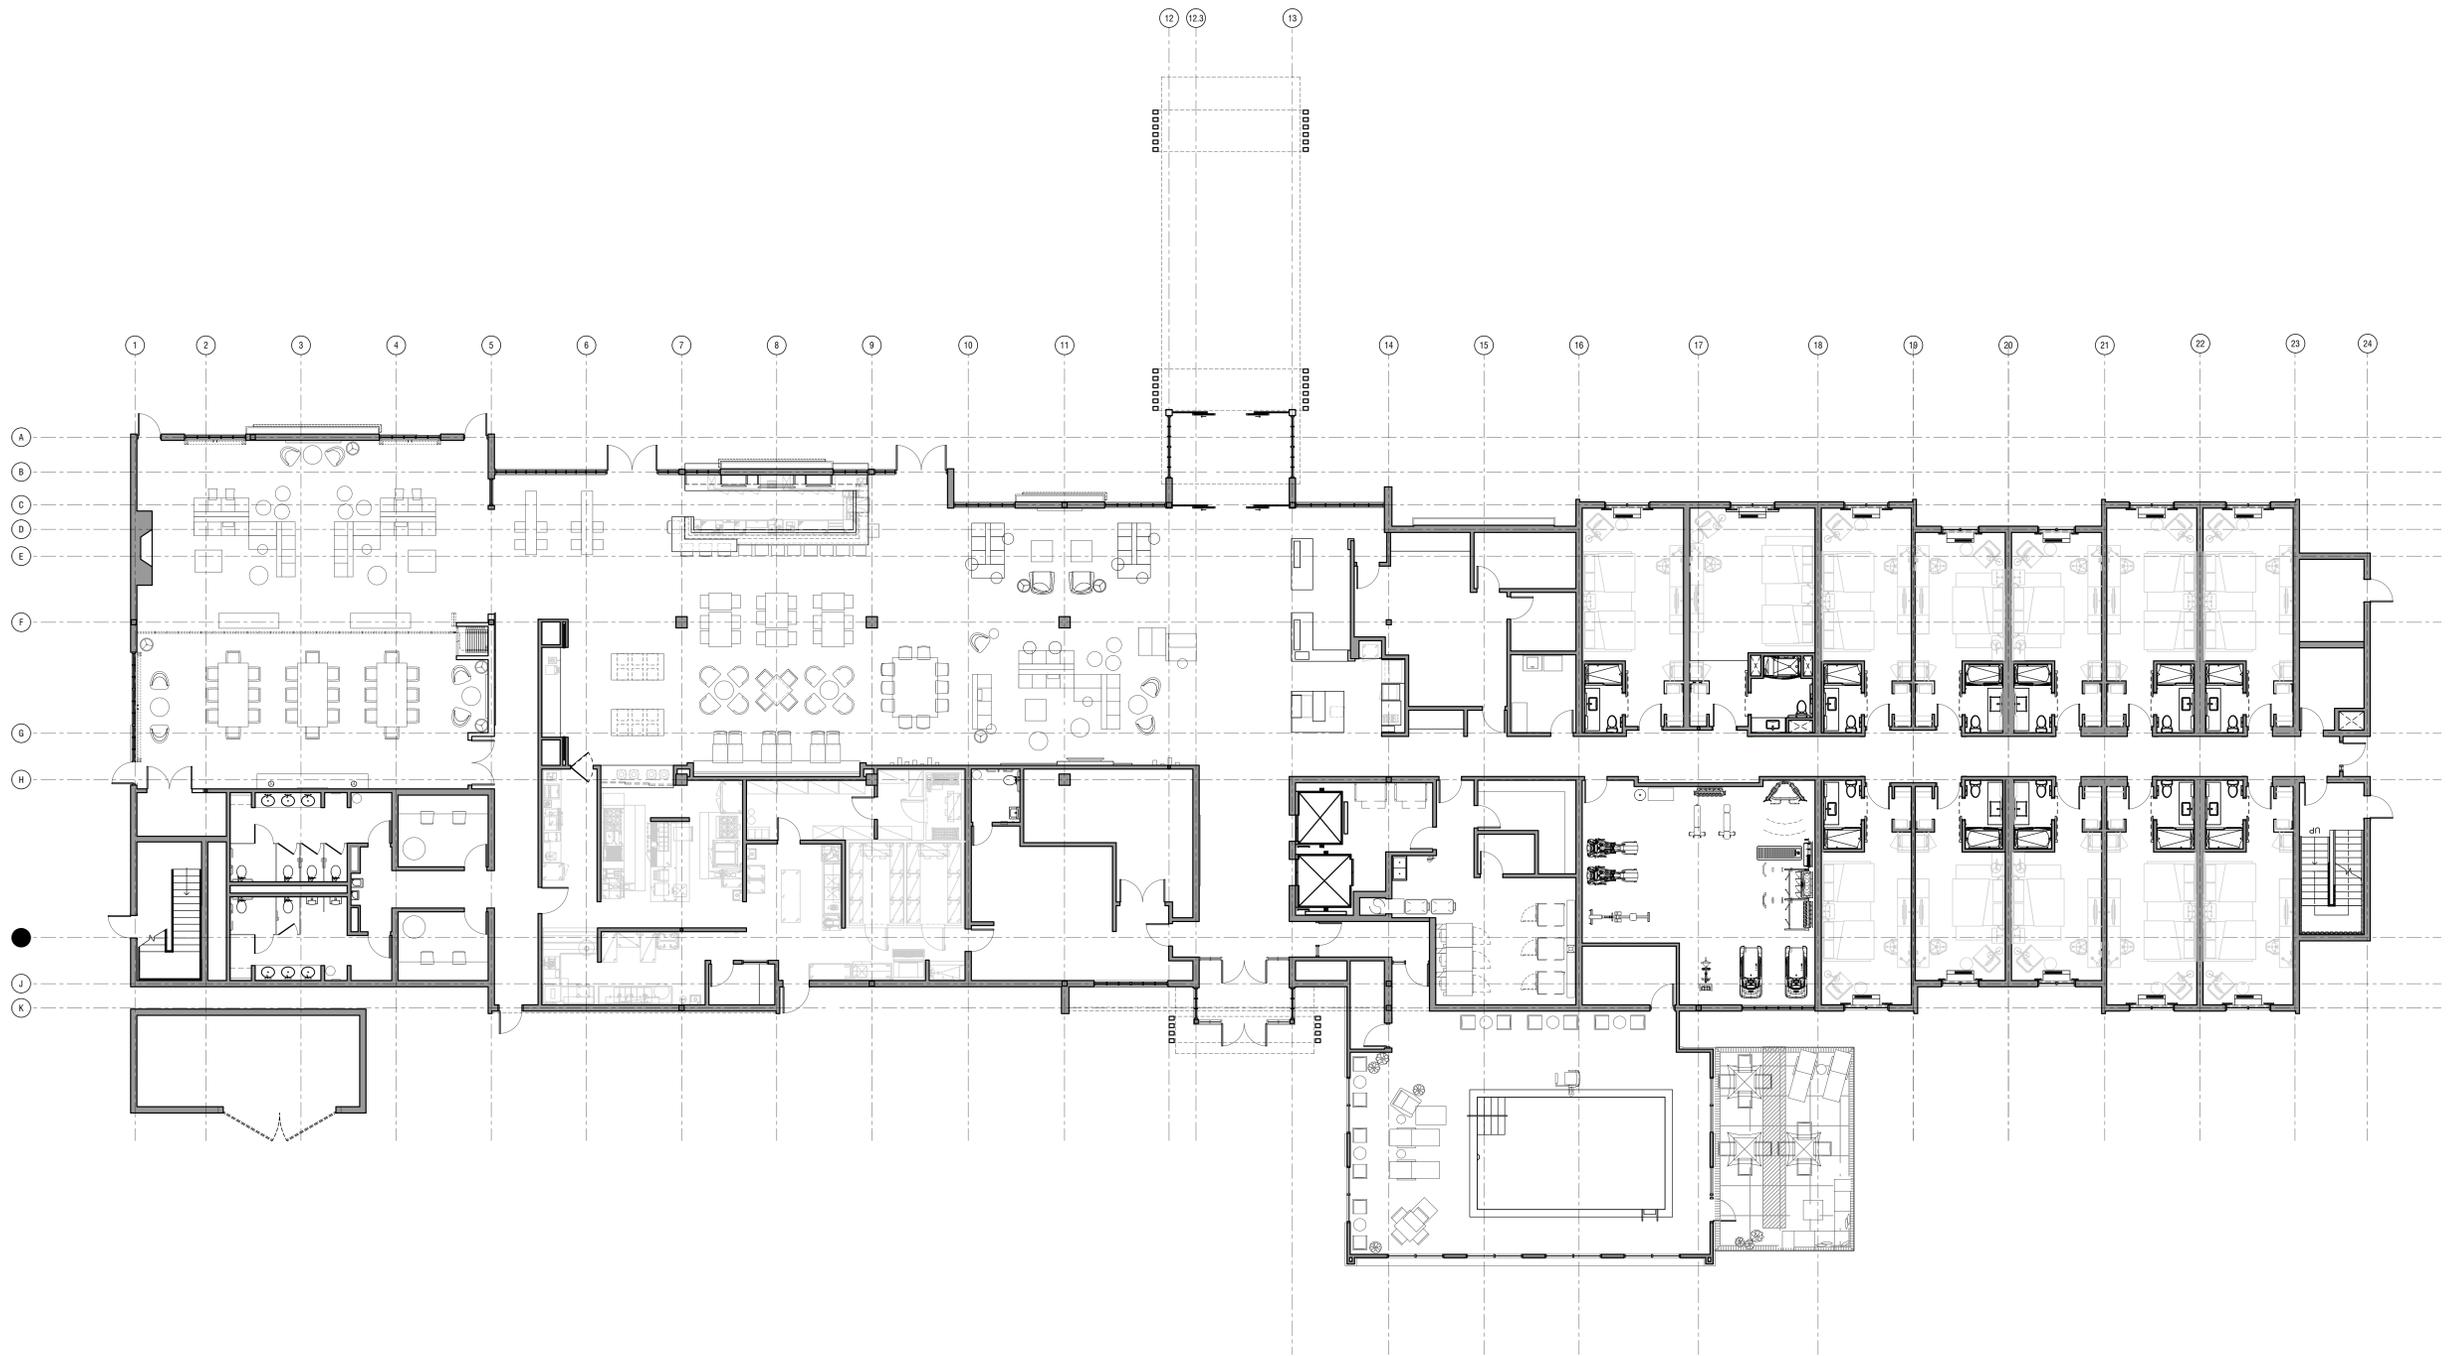

GROUND LEVEL
FREEHOLD MARKETPLACE
FREEHOLD, NJ 07728

11-15-2018 SCALE: 1/8"=1'-0"
DUE DILIGENCE

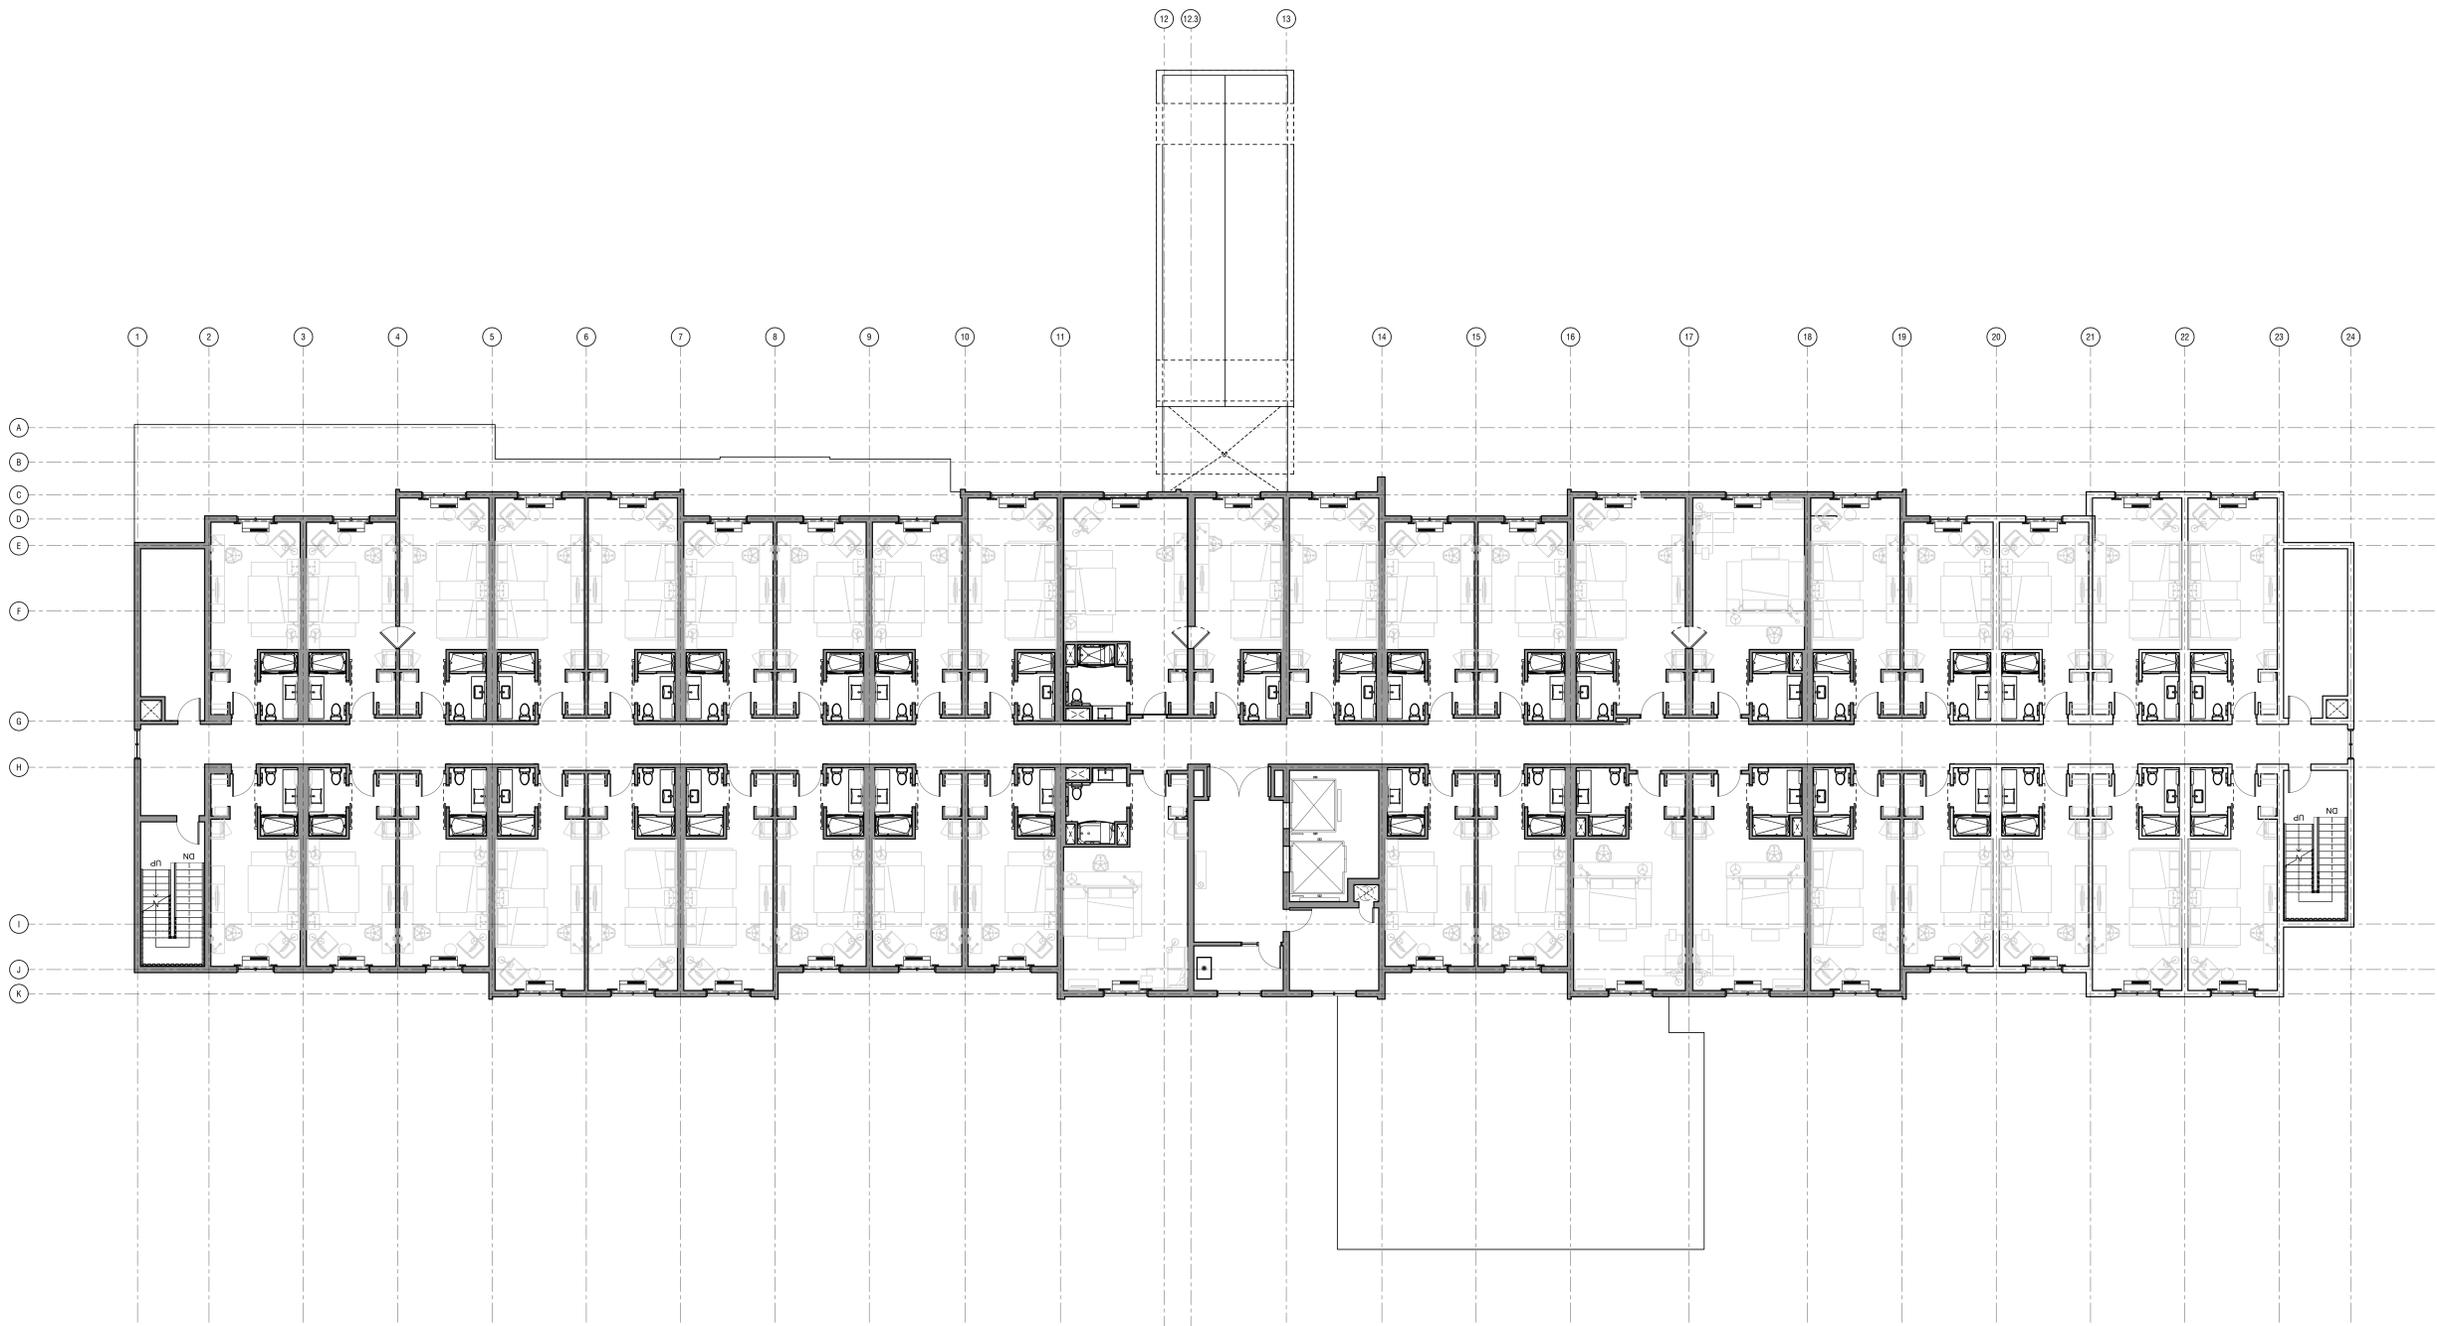

UPPER LEVEL - GUEST ROOM LAYOUT

FREEHOLD MARKETPLACE

FREEHOLD, NJ 07728

11-15-2018

SCALE: 1/8"=1'-0"

DUE DILIGENCE