

No.	Revision	Date
1.	Client Comments	6/09/10
2.	Client Comments	6/22/10
3.	Revised Title Block	8/02/10

C&G Acad
 File Name
 105-114.DWG
 105-044.DWG



Project No. J-105-114
 Drawn By: SMC/RS/AMM
 Checked By: JWC
 Date: 06/01/10
 Scale: 1" = 60'

LAND LOT 438 OF THE 10th DISTRICT, 8th SECTION
 COBB COUNTY, GEORGIA
 MICRON THREE LLC A GEORGIA LIMITED LIABILITY COMPANY

Drawing No.
 1 of 1



AREA: 5.08 ACRES
 221,220 SQ. FT.


LEGEND:
COMMON STREET ADDRESS

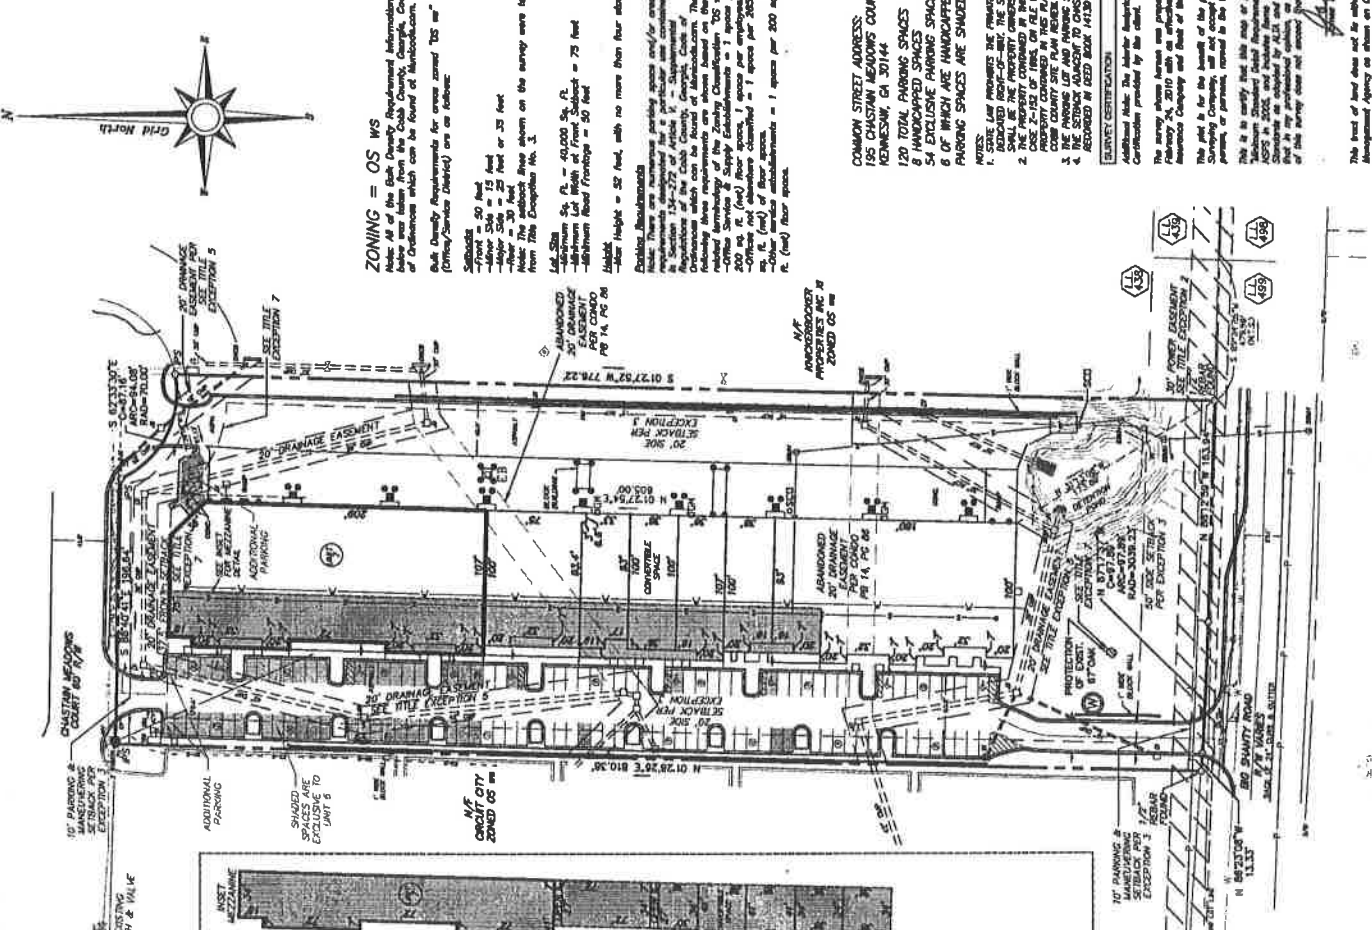

TITLE EXCEPTIONS
