

FREEZER:
 3 = 2,136 Pallets
 3A = 132 Pallets
 2,268 Pallet Positions

AMBIENT:
 5 = 7280 Pallets
 T5 = 702 Pallets
 6 = 3696 Pallets
 T-6 = 396
 12,074 Pallet Positions

COOLER:
 5 = 17730 Pallets
 5A = 175 Pallets
 5B = 60 Pallets
 T5 = 1863 Pallets
 6 = 20088 Pallets
 6A = 564 Pallets
 6B = 54 Pallets
 T6 = 960 Pallets
 41,494 Pallet Positions

Approval:	<input type="checkbox"/> APPROVED	<input type="checkbox"/> APPROVED AS NOTED	<input type="checkbox"/> NOT APPROVED
Approved For:	<input type="checkbox"/> Installation	<input type="checkbox"/> Fabrication	<input type="checkbox"/> Engineering
Approved By:	Company:		
Approval Notes:			

Rev.	Description	Date	Rev. By	Checked By	TEST	DATE	XXX	XXX

Client:	FRONTIER SCIENTIFIC SOLUTIONS (FSS)
Address:	2400 Gardner Drive Wilmington, NC 28405
Title:	Plan View


Sheet No.	1	No. of Sheets	4
Drawn By	XXX	Scale	NTS
Reviewed By	XXX	Scale	D

THIS DRAWING AND THE DESIGN HEREON IS THE INTELLECTUAL PROPERTY OF PEAKLOGIX, LLC. AND AS SUCH, IS PROTECTED BY COPYRIGHT LAWS. NEITHER THE DRAWING NOR THE DESIGN CONCEPT SHALL BE CONVEYED TO ANY THIRD PARTY WITHOUT THE PRIOR WRITTEN CONSENT OF PEAKLOGIX, LLC.

Drawing Type: XXX
 Drawing No.: XXX
 Rev: 1



14409 JUSTICE ROAD,
MIDLOTHIAN, VA 23113
PH. (866) 724-5787

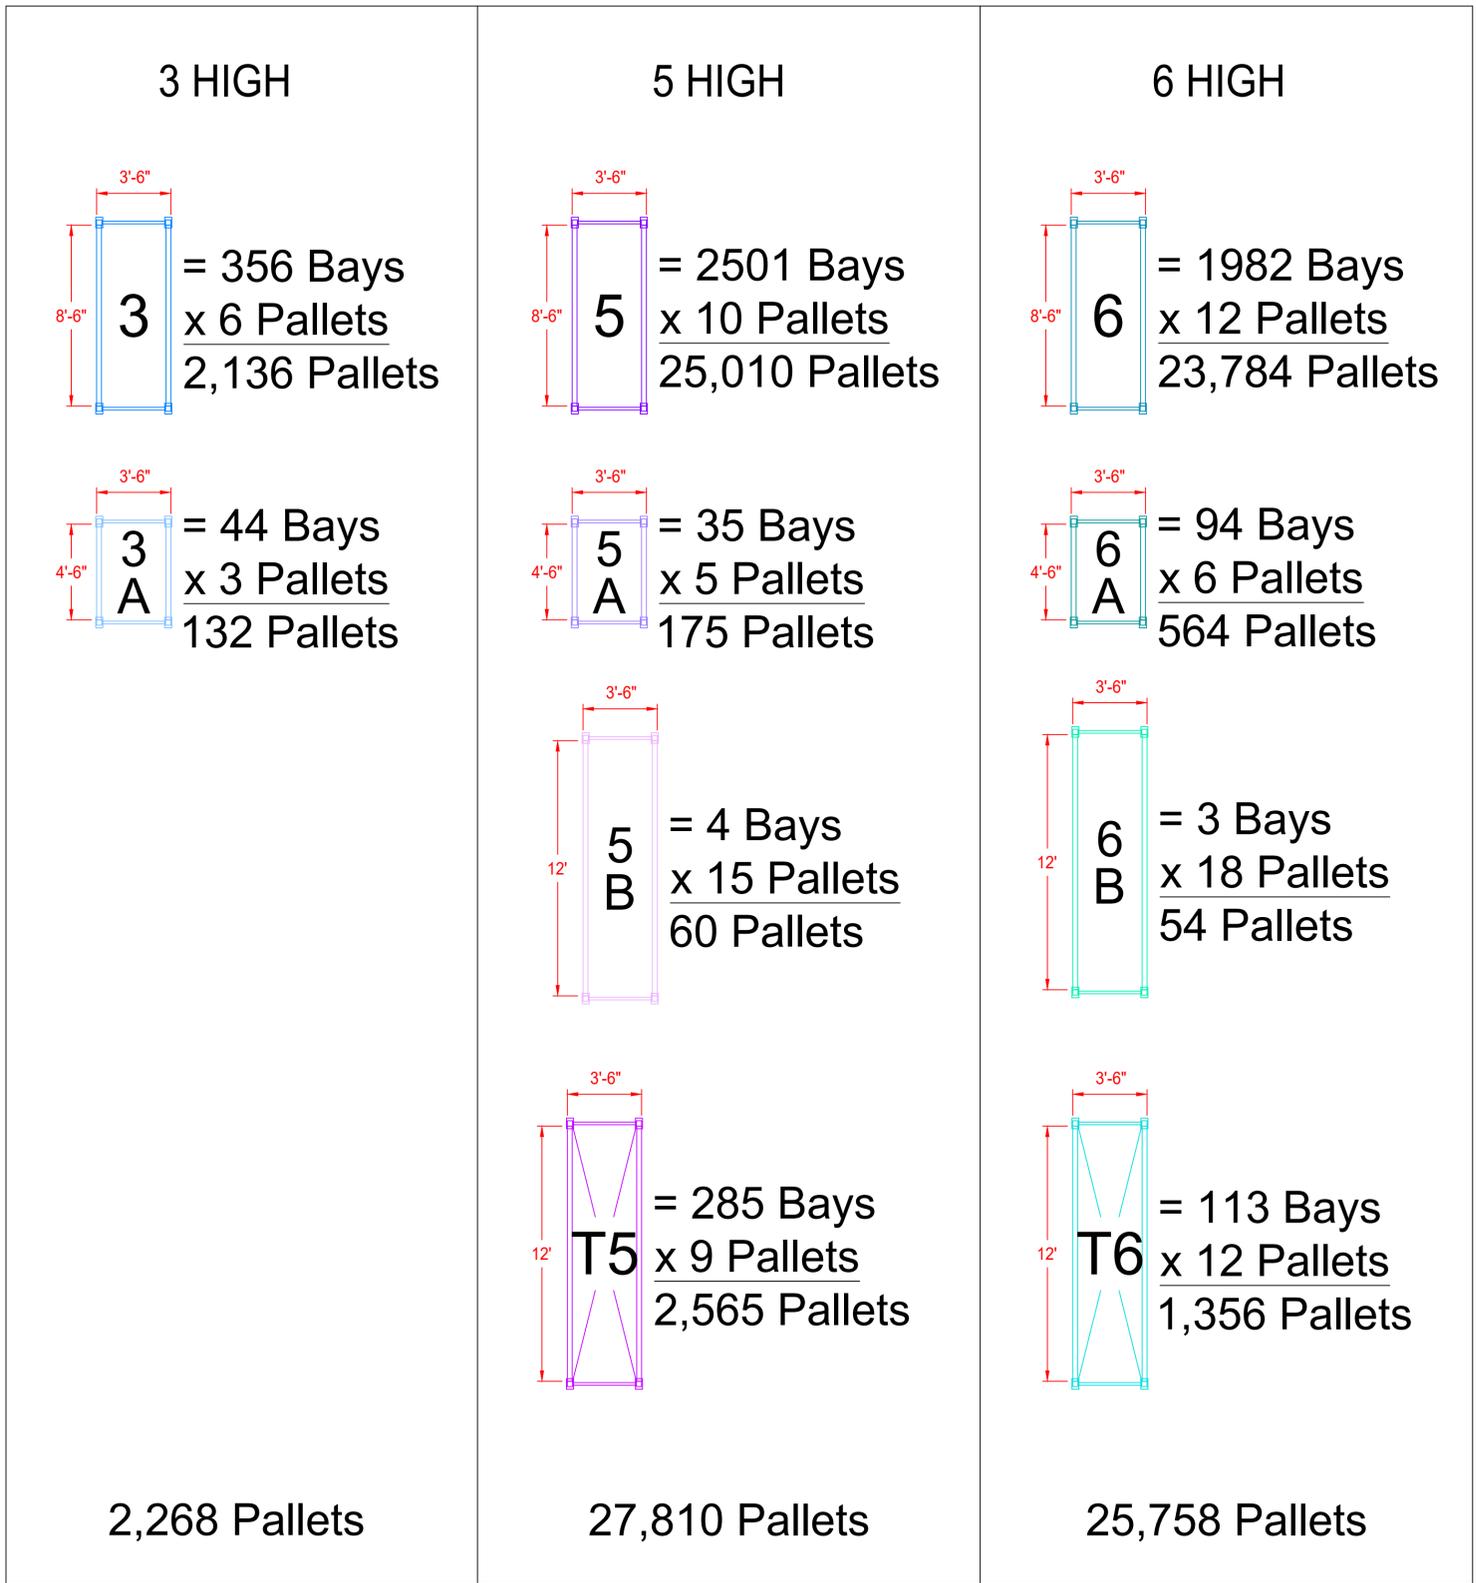

55,836 Total Pallet Positions

Approval:	<input type="checkbox"/> APPROVED	<input type="checkbox"/> APPROVED AS NOTED	<input type="checkbox"/> NOT APPROVED
Approved For:	<input type="checkbox"/> Installation	<input type="checkbox"/> Fabrication	<input type="checkbox"/> Engineering
Approved By:	Company:		
Approval Notes:			

Rev.	Description	Date	Rev. By	Checked By
TEST		DATE	XXX	XXX
		DATE	XXX	XXX
		DATE	XXX	XXX
		DATE	XXX	XXX


Client:	FRONTIER SCIENTIFIC SOLUTIONS (FSS)
Address:	2400 Gardner Drive Wilmington, NC 28405
Title:	Rack Types

Sheet No.	2	No. of Sheets	4
Drawn By	XXX		
Scale	NTS	D	
Reviewed By	XXX		

<small>THIS DRAWING AND THE DESIGN HEREIN IS THE INTELLECTUAL PROPERTY OF PEAKLOGIX LLC. AND AS SUCH IS PROTECTED BY COPYRIGHT LAWS. NEITHER THE DRAWING NOR THE DESIGN CONCEPT SHALL BE CONVEYED TO ANY THIRD PARTY WITHOUT THE PRIOR WRITTEN CONSENT OF PEAKLOGIX LLC.</small>	
Drawing Type	XXX
Drawing No.	XXX
Rev.	1




14409 JUSTICE ROAD,
MIDLOTHIAN, VA 23113
PH. (866) 724-5787

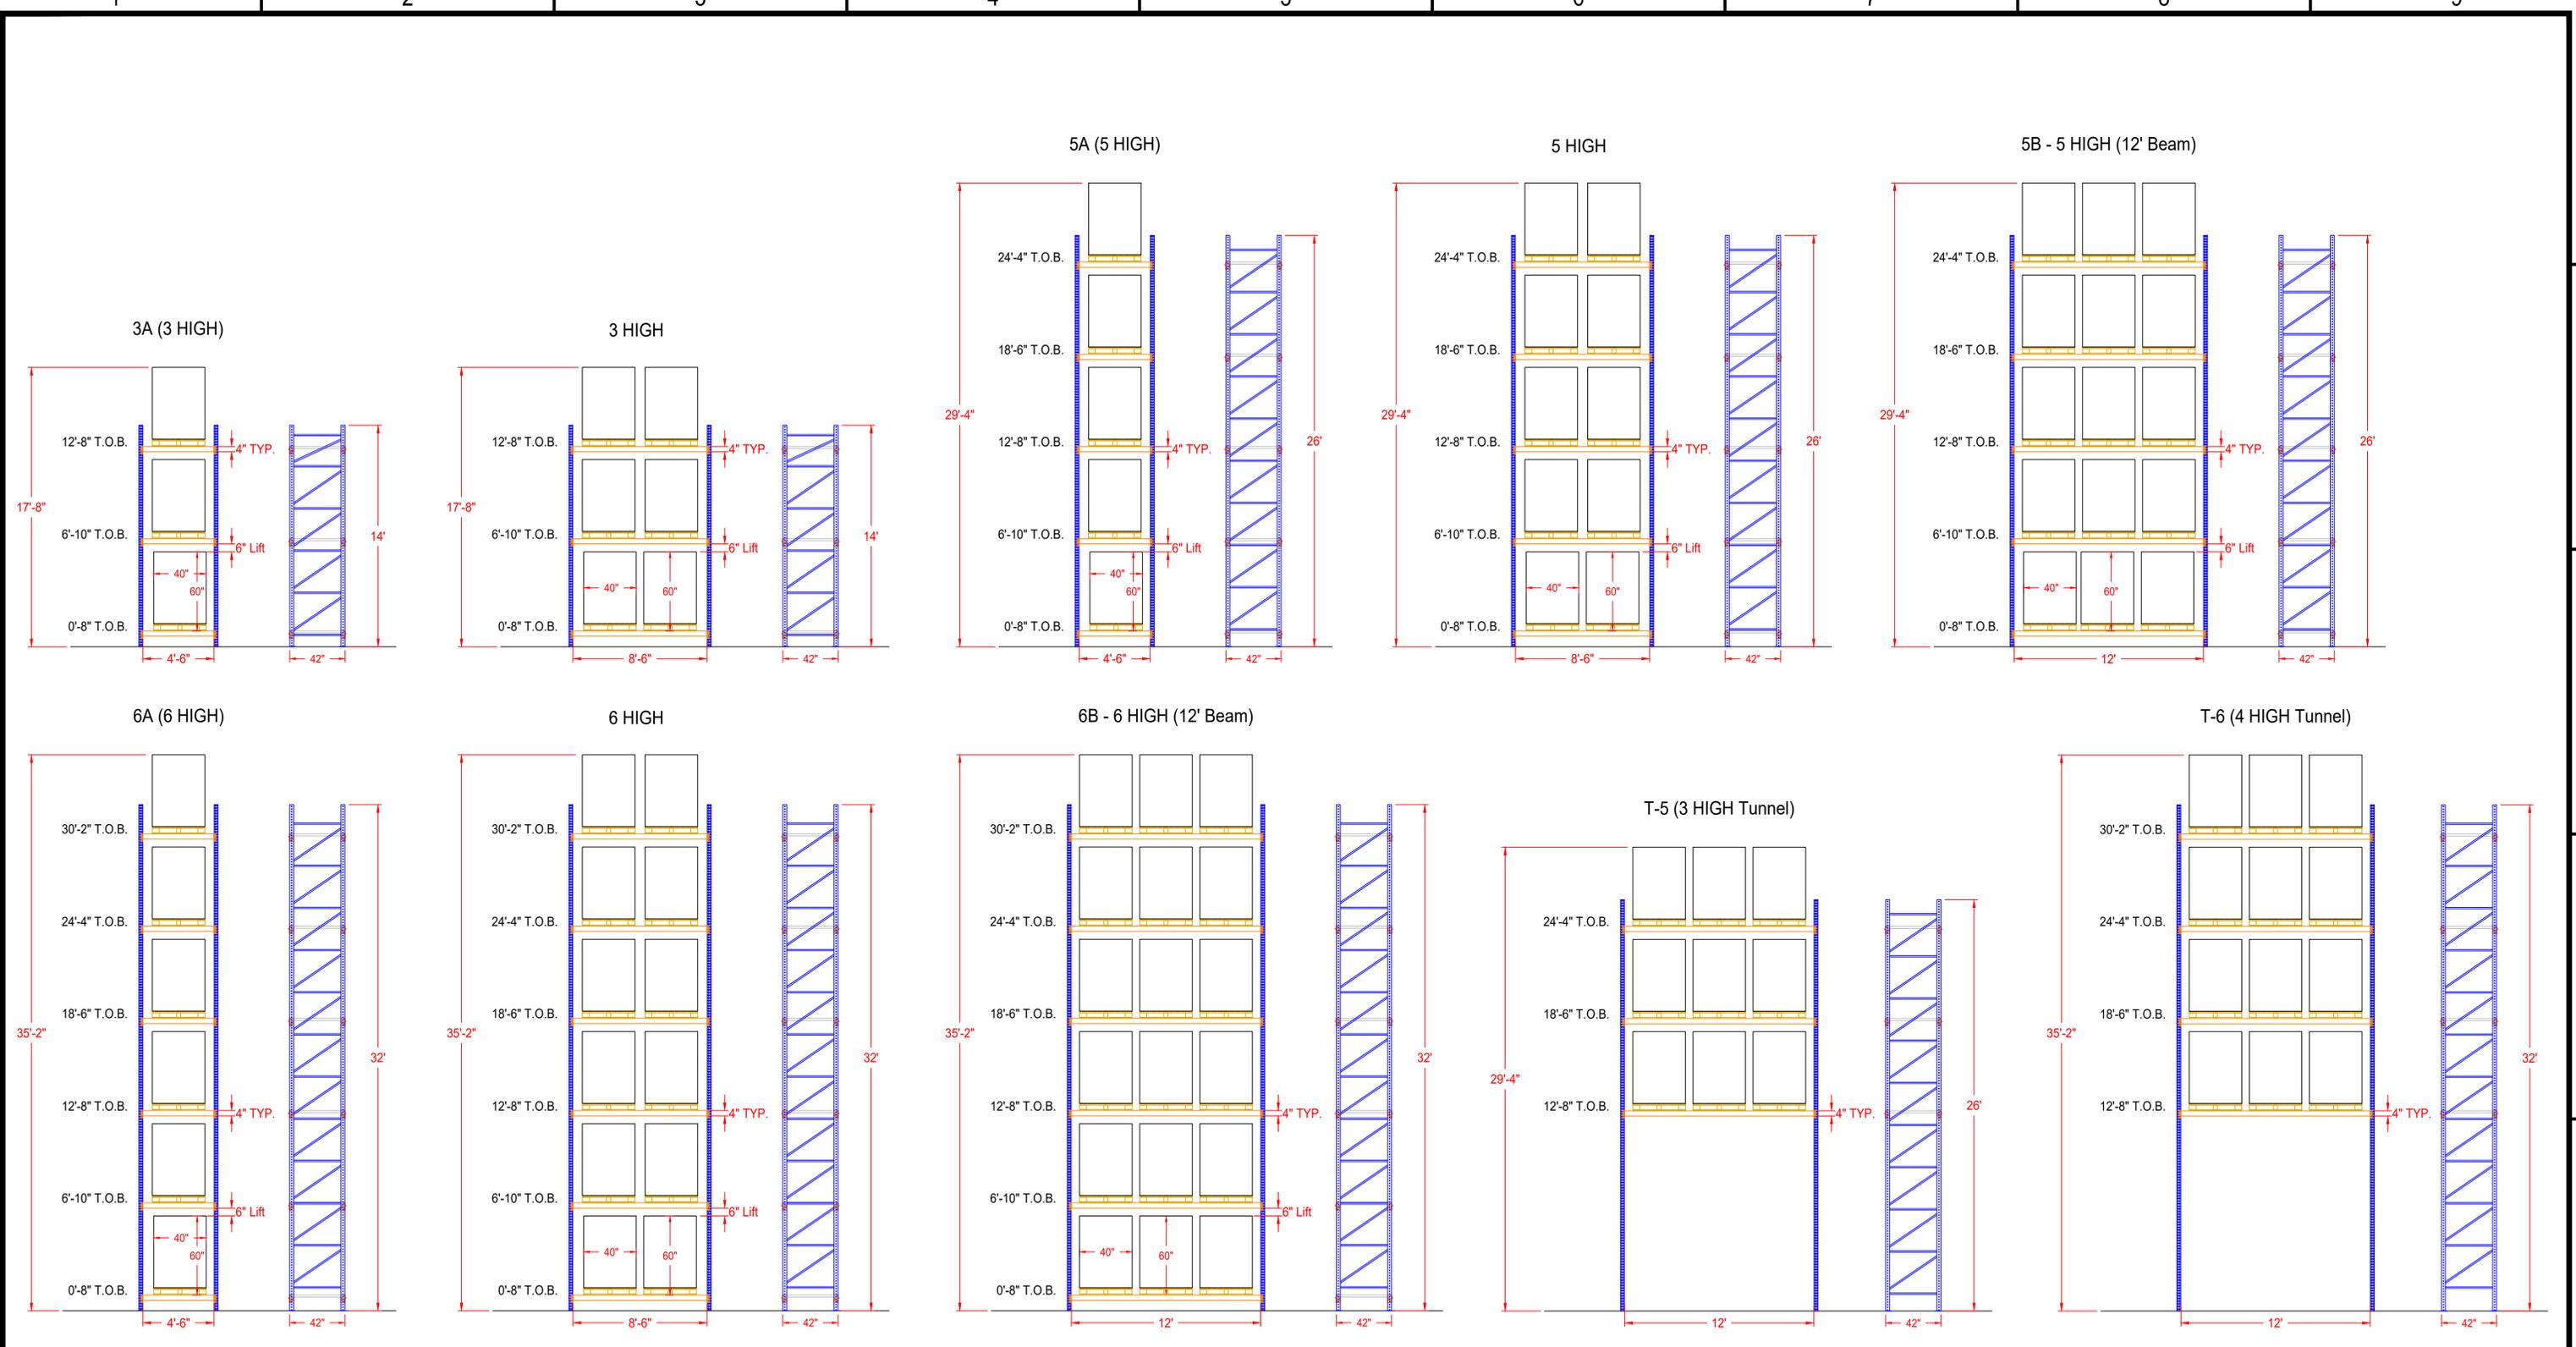

Flue spaces are typically 12" except where a column is in between the flue.

Approval: <input type="checkbox"/> APPROVED <input type="checkbox"/> APPROVED AS NOTED <input type="checkbox"/> NOT APPROVED	TEST	DATE	XXX	XXX	DATE	XXX	XXX	Client: FRONTIER SCIENTIFIC SOLUTIONS (FSS)	Sheet No. 3	No. of Sheets 4	THIS DRAWING AND THE DESIGN HEREIN IS THE INTELLECTUAL PROPERTY OF PEAKLOGIX LLC AND AS SUCH IS PROTECTED BY COPYRIGHT LAWS. NEITHER THE DRAWING NOR THE DESIGN CONCEPT SHALL BE CONSIDERED TO ANY THIRD PARTY WITHOUT THE PRIOR WRITTEN CONSENT OF PEAKLOGIX LLC.	PEAKLOGIX AN ALTA MATERIAL HANDLING COMPANY	14409 JUSTICE ROAD, MIDLOTHIAN, VA 23113 PH. (866) 724-5787	
Approved For: <input type="checkbox"/> Installation <input type="checkbox"/> Fabrication <input type="checkbox"/> Engineering		DATE	XXX	XXX	DATE	XXX	XXX	Address: 2400 Gardner Drive Wilmington, NC 28405	Drawn By: XXX	Scale: NTS D				Drawing Type: XXX
Approved By: _____		DATE	XXX	XXX	DATE	XXX	XXX	Title: Elevations	Reviewed By: XXX	Drawing No. XXX				Rev. 1
Approval Notes: _____	Rev.	Date	Rev. By	Checked By	Date	Rev. By	Checked By							

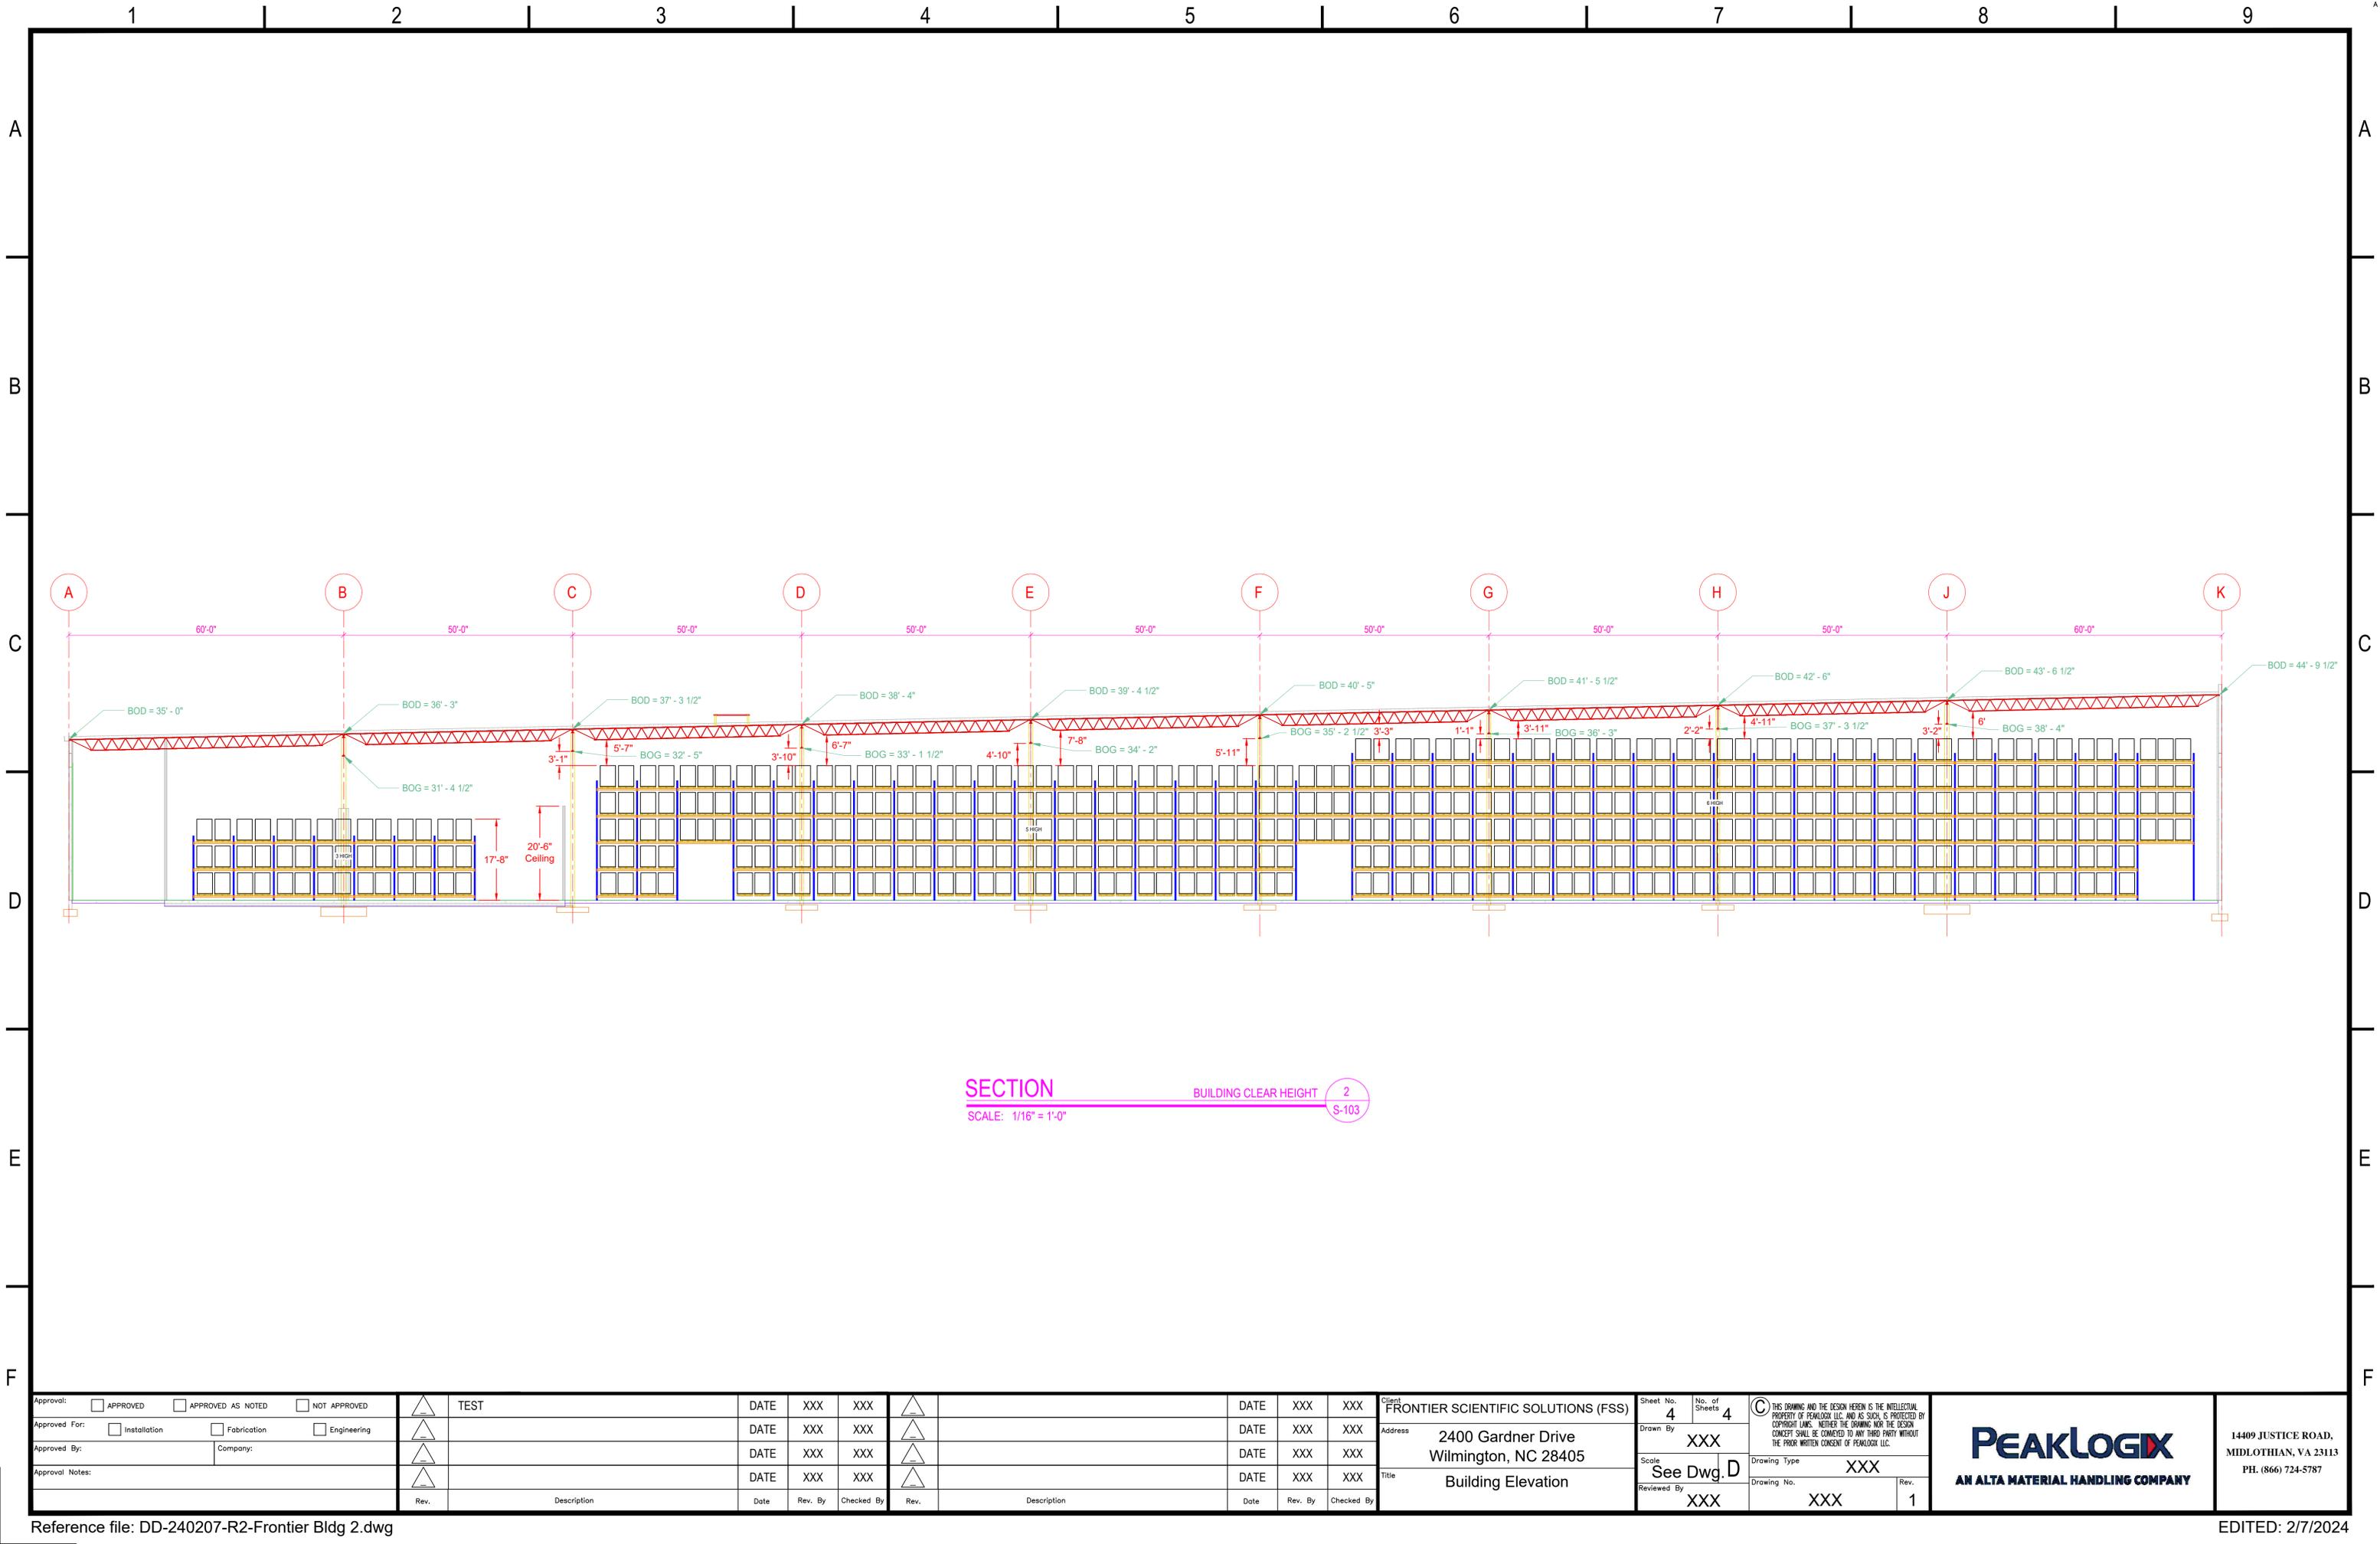

SECTION BUILDING CLEAR HEIGHT 2
 SCALE: 1/16" = 1'-0" S-103

Approval:	<input type="checkbox"/> APPROVED	<input type="checkbox"/> APPROVED AS NOTED	<input type="checkbox"/> NOT APPROVED
Approved For:	<input type="checkbox"/> Installation	<input type="checkbox"/> Fabrication	<input type="checkbox"/> Engineering
Approved By:	Company:		
Approval Notes:			

TEST	DATE	XXX	XXX	Rev.	Description
<input type="checkbox"/>	DATE	XXX	XXX		
<input type="checkbox"/>	DATE	XXX	XXX		
<input type="checkbox"/>	DATE	XXX	XXX		

Client:	FRONTIER SCIENTIFIC SOLUTIONS (FSS)
Address:	2400 Gardner Drive Wilmington, NC 28405
Title:	Building Elevation

Sheet No.	4	No. of Sheets	4
Drawn By	XXX	Scale	See Dwg. D
Reviewed By	XXX		

© THIS DRAWING AND THE DESIGN HEREON IS THE INTELLECTUAL PROPERTY OF PEAKLOGIX, LLC. AND AS SUCH, IS PROTECTED BY COPYRIGHT LAWS. NEITHER THE DRAWING NOR THE DESIGN CONCEPT SHALL BE LOANED TO ANY THIRD PARTY WITHOUT THE PRIOR WRITTEN CONSENT OF PEAKLOGIX, LLC.

Drawing Type: XXX
 Drawing No.: XXX
 Rev: 1



14409 JUSTICE ROAD,
 MIDLOTHIAN, VA 23113
 PH. (866) 724-5787